


호남고속선 계룡터널_212(31.177~31.187km, S212)

외관조사망도 번호

U7_계룡터널_212(31k177~31k187)

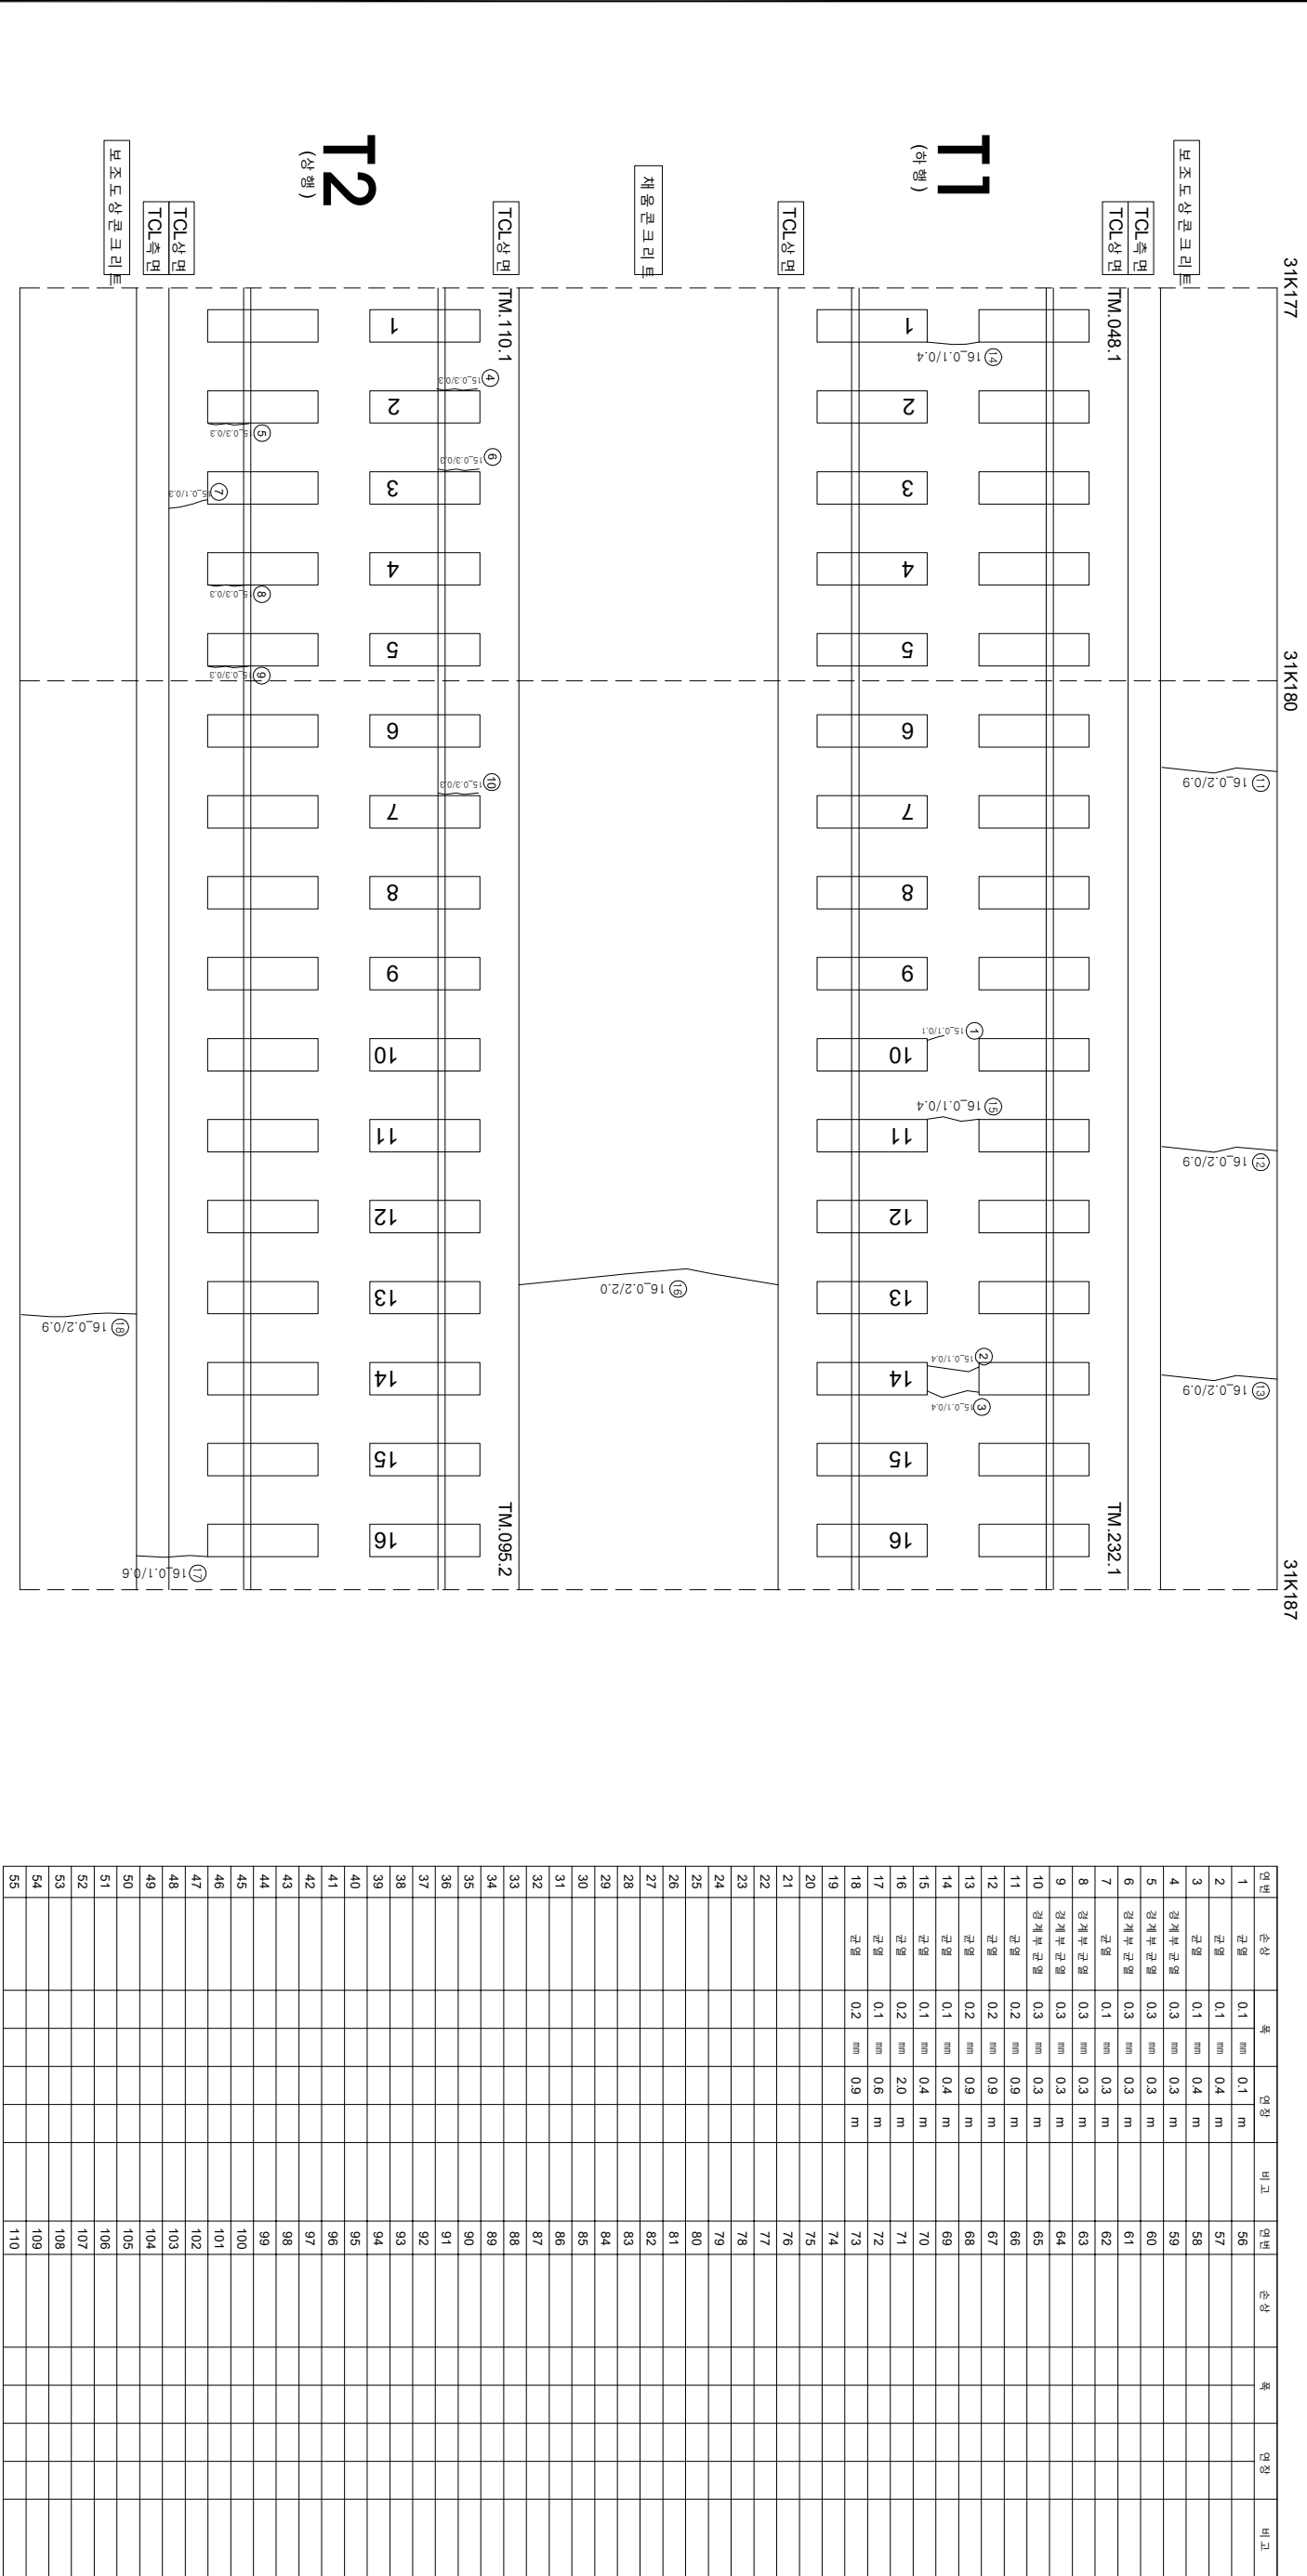

연번	순상	폭	연장	비고	연번	순상	폭	연장	비고
1	균열 0.1	mm	0.1	m	56				
2	균열 0.1	mm	0.4	m	57				
3	균열 0.1	mm	0.4	m	58				
4	경계부 균열 0.3	mm	0.3	m	59				
5	경계부 균열 0.3	mm	0.3	m	60				
6	경계부 균열 0.3	mm	0.3	m	61				
7	균열 0.1	mm	0.3	m	62				
8	경계부 균열 0.3	mm	0.3	m	63				
9	경계부 균열 0.3	mm	0.3	m	64				
10	경계부 균열 0.3	mm	0.3	m	65				
11	균열 0.2	mm	0.9	m	66				
12	균열 0.2	mm	0.9	m	67				
13	균열 0.2	mm	0.9	m	68				
14	균열 0.1	mm	0.4	m	69				
15	균열 0.1	mm	0.4	m	70				
16	균열 0.2	mm	2.0	m	71				
17	균열 0.1	mm	0.6	m	72				
18	균열 0.2	mm	0.9	m	73				
19					74				
20					75				
21					76				
55					110				

시행	사명	영역	영역	영역	사명	이복영	간		0.220 (0.3mm이하 : 흑색)		차로분리	
									0.200초과 0.5mm이하 : 황색			
시행	사명	영역	영역	영역	사명	이복영	간		0.420 (0.3mm초과 0.5mm이하 : 황색)		차로분리	
									0.620 (0.5mm초과 1.0mm이하 : 적색)			
									1.020 (1.0mm이상 : 분홍색)			
시행	사명	영역	영역	영역	사명	이복영	간		1.020 (1.0mm이상 : 분홍색)		차로분리	
									1.020 (1.0mm이상 : 분홍색)			