


호남고속선 계룡터널_209(31.147~31.157km, S209)

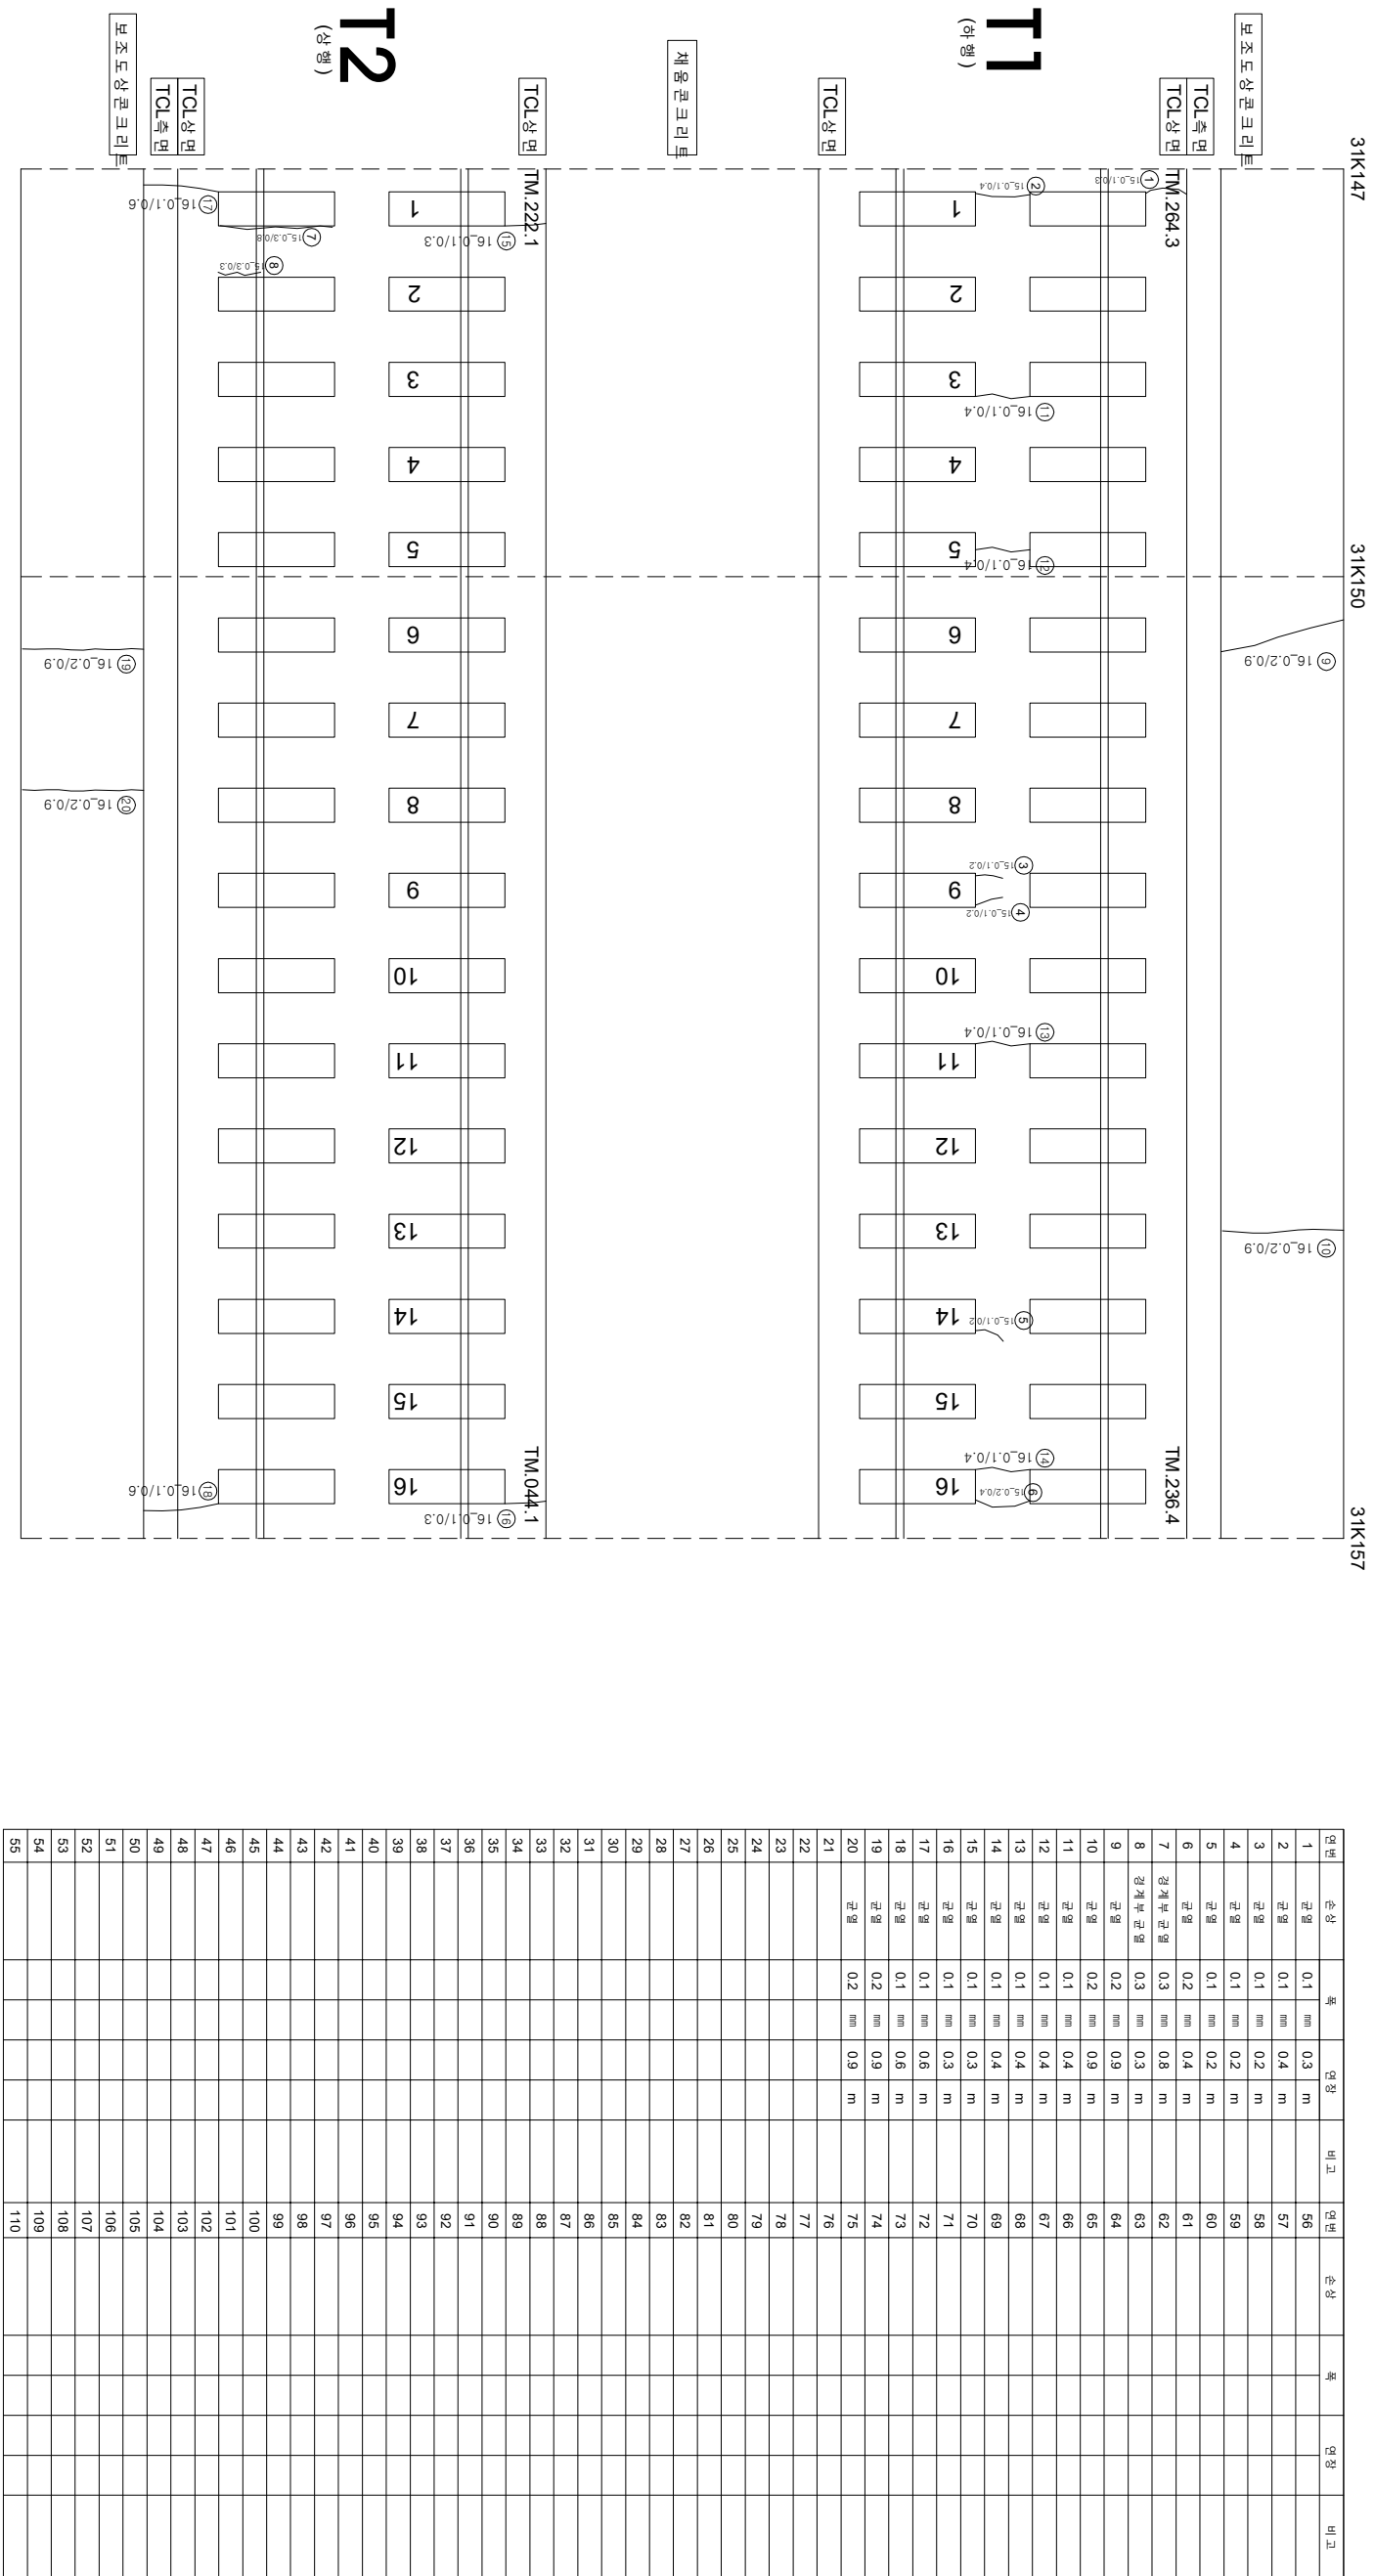

연번	순차	폭	연장	비고	연번	순차	폭	연장	비고
1	균열	0.1 mm	0.3 m		56				
2	균열	0.1 mm	0.4 m		57				
3	균열	0.1 mm	0.2 m		58				
4	균열	0.1 mm	0.2 m		59				
5	균열	0.1 mm	0.2 m		60				
6	균열	0.2 mm	0.4 m		61				
7	경계부 균열	0.3 mm	0.8 m		62				
8	경계부 균열	0.3 mm	0.3 m		63				
9	균열	0.2 mm	0.9 m		64				
10	균열	0.2 mm	0.9 m		65				
11	균열	0.1 mm	0.4 m		66				
12	균열	0.1 mm	0.4 m		67				
13	균열	0.1 mm	0.4 m		68				
14	균열	0.1 mm	0.4 m		69				
15	균열	0.1 mm	0.3 m		70				
16	균열	0.1 mm	0.3 m		71				
17	균열	0.1 mm	0.6 m		72				
18	균열	0.1 mm	0.6 m		73				
19	균열	0.2 mm	0.9 m		74				
20	균열	0.2 mm	0.9 m		75				
21					76				
22					77				
23					78				
55					110				