


호남고속선 계룡터널_300(32.044~32.056km, S300)

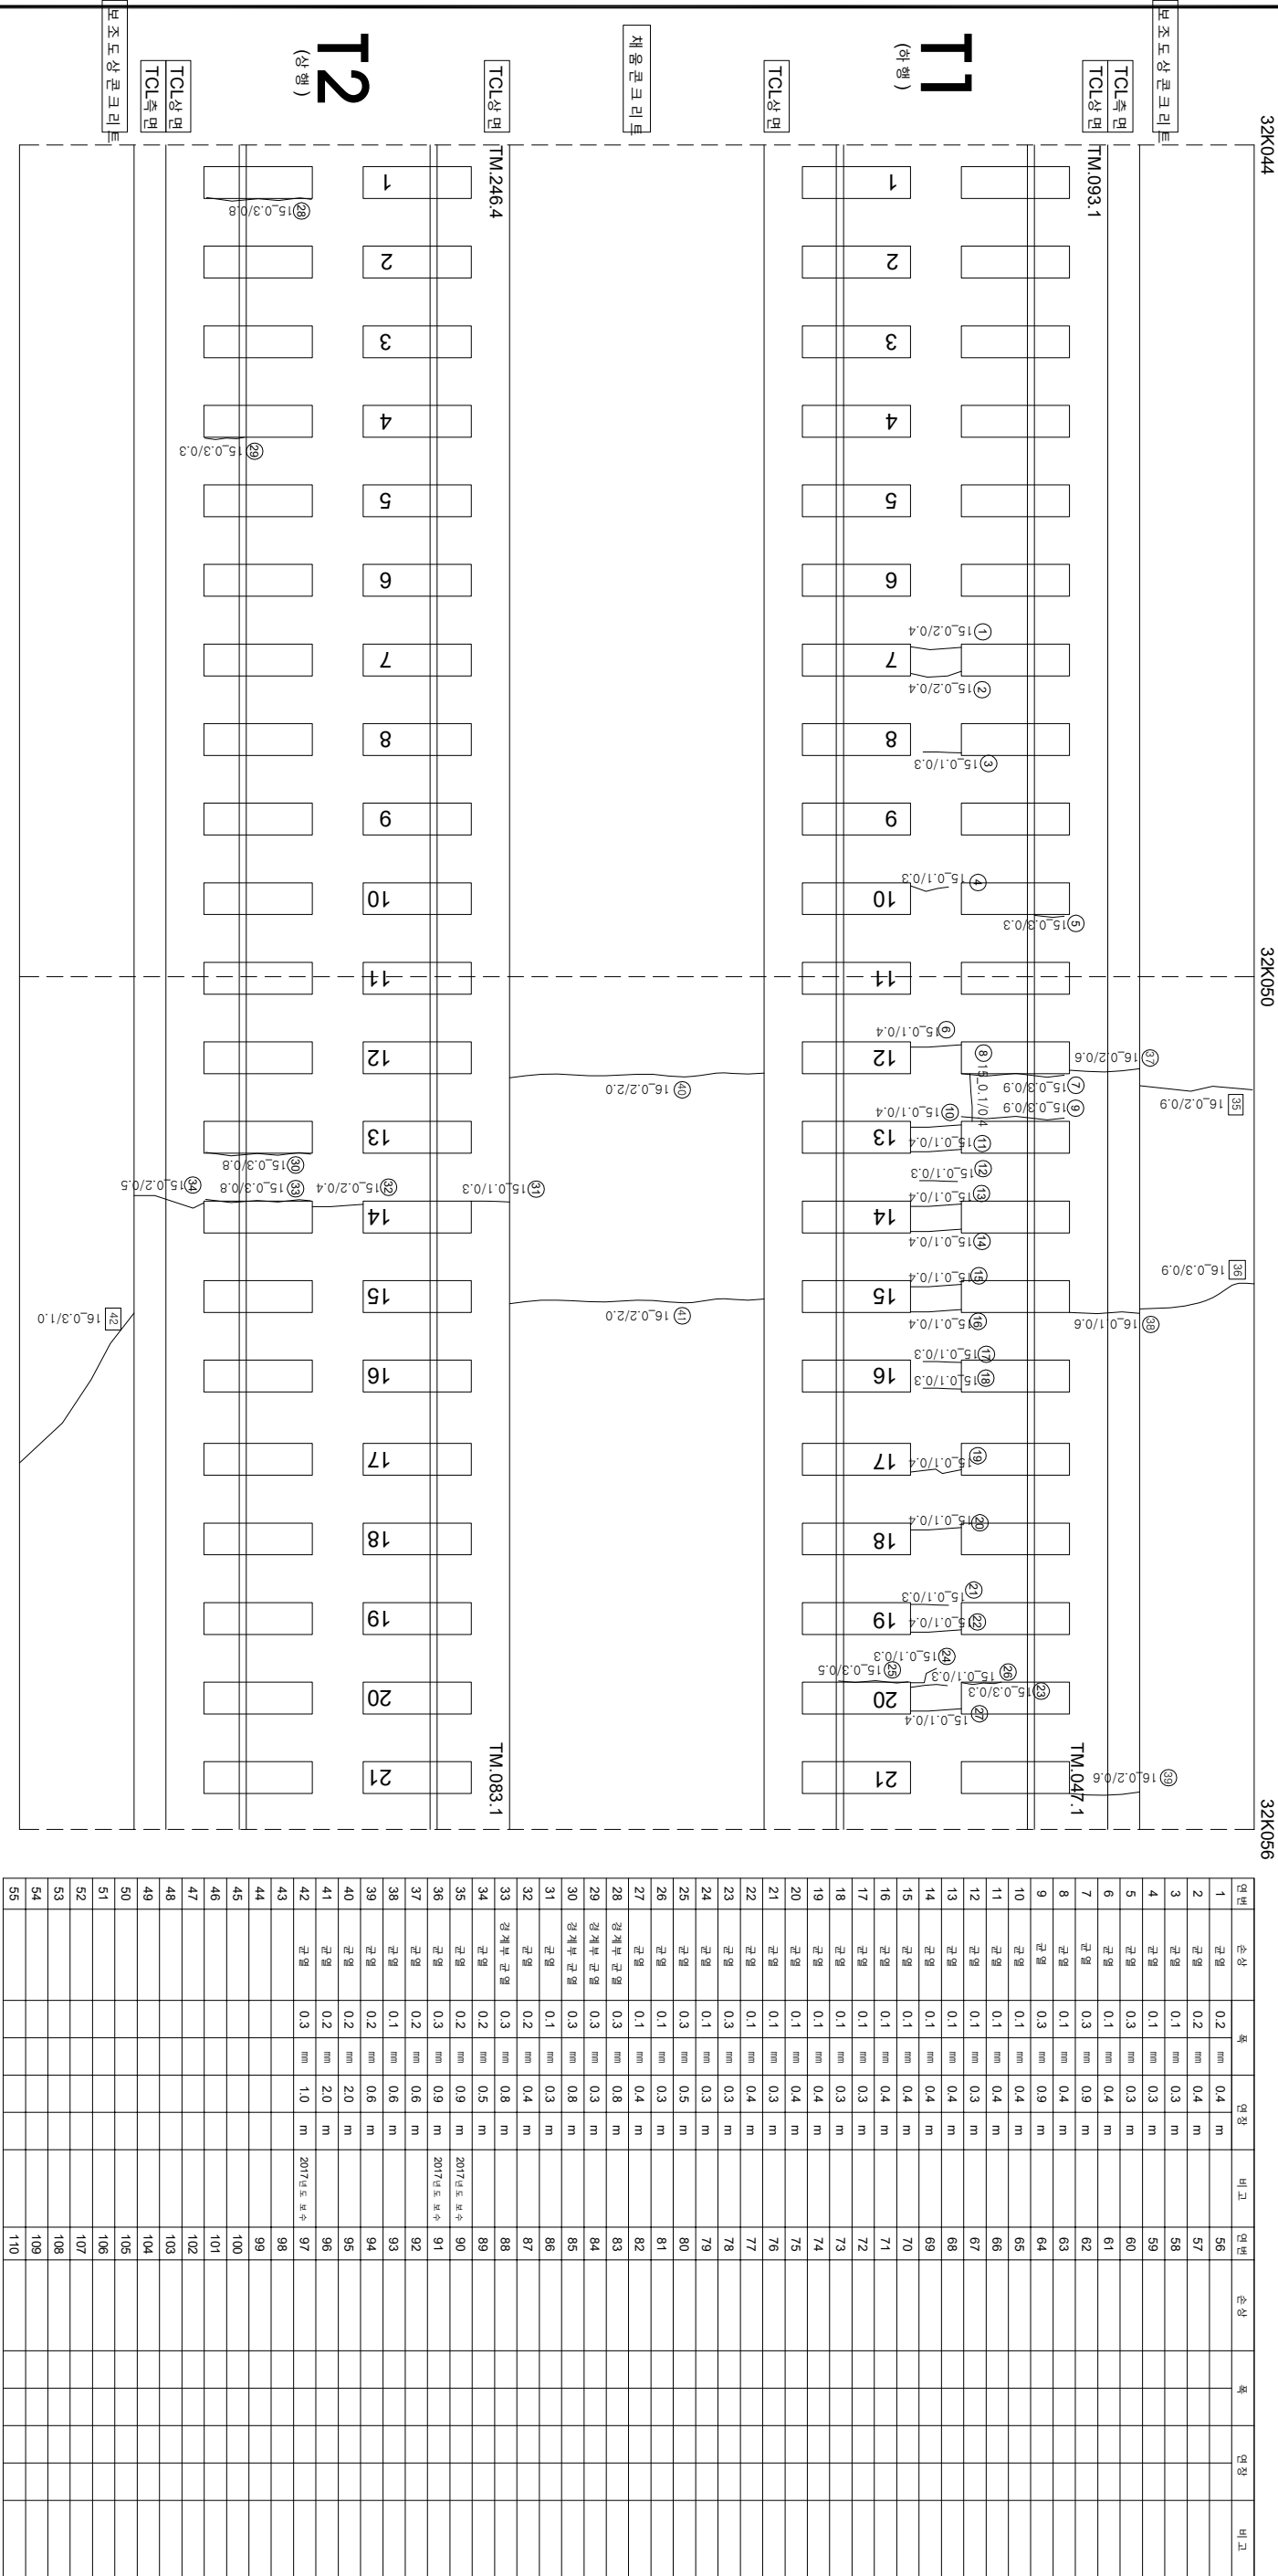

연번	순상	폭	연장	비고	연번	순상	폭	연장	비고
1	균열	0.2	mm	0.4	m	56			
2	균열	0.2	mm	0.4	m	57			
3	균열	0.1	mm	0.3	m	58			
4	균열	0.1	mm	0.3	m	59			
5	균열	0.3	mm	0.3	m	60			
6	균열	0.1	mm	0.4	m	61			
7	균열	0.3	mm	0.9	m	62			
8	균열	0.1	mm	0.4	m	63			
9	균열	0.3	mm	0.9	m	64			
10	균열	0.1	mm	0.4	m	65			
11	균열	0.1	mm	0.4	m	66			
12	균열	0.1	mm	0.3	m	67			
13	균열	0.1	mm	0.4	m	68			
14	균열	0.1	mm	0.4	m	69			
15	균열	0.1	mm	0.4	m	70			
16	균열	0.1	mm	0.4	m	71			
17	균열	0.1	mm	0.3	m	72			
18	균열	0.1	mm	0.3	m	73			
19	균열	0.1	mm	0.4	m	74			
20	균열	0.1	mm	0.4	m	75			
21	균열	0.1	mm	0.3	m	76			
22	균열	0.1	mm	0.4	m	77			
23	균열	0.3	mm	0.3	m	78			
24	균열	0.1	mm	0.3	m	79			
25	균열	0.3	mm	0.5	m	80			
26	균열	0.1	mm	0.3	m	81			
27	균열	0.1	mm	0.4	m	82			
28	강재부 균열	0.3	mm	0.8	m	83			
29	강재부 균열	0.3	mm	0.3	m	84			
30	강재부 균열	0.3	mm	0.8	m	85			
31	균열	0.1	mm	0.3	m	86			
32	균열	0.2	mm	0.4	m	87			
33	강재부 균열	0.3	mm	0.8	m	88			
34	균열	0.2	mm	0.5	m	89			
35	균열	0.2	mm	0.9	m	90			
36	균열	0.3	mm	0.9	m	91			
37	균열	0.2	mm	0.6	m	92			
38	균열	0.1	mm	0.6	m	93			
39	균열	0.2	mm	0.6	m	94			
40	균열	0.2	mm	2.0	m	95			
41	균열	0.2	mm	2.0	m	96			
42	균열	0.3	mm	1.0	m	97			
43					98				
44					99				
45					100				
46					101				
47					102				
48					103				
49					104				
50					105				
51					106				
52					107				
53					108				
54					109				
55					110				