


계통터널-토양노반-12(36.510~36.520km, L=10m)

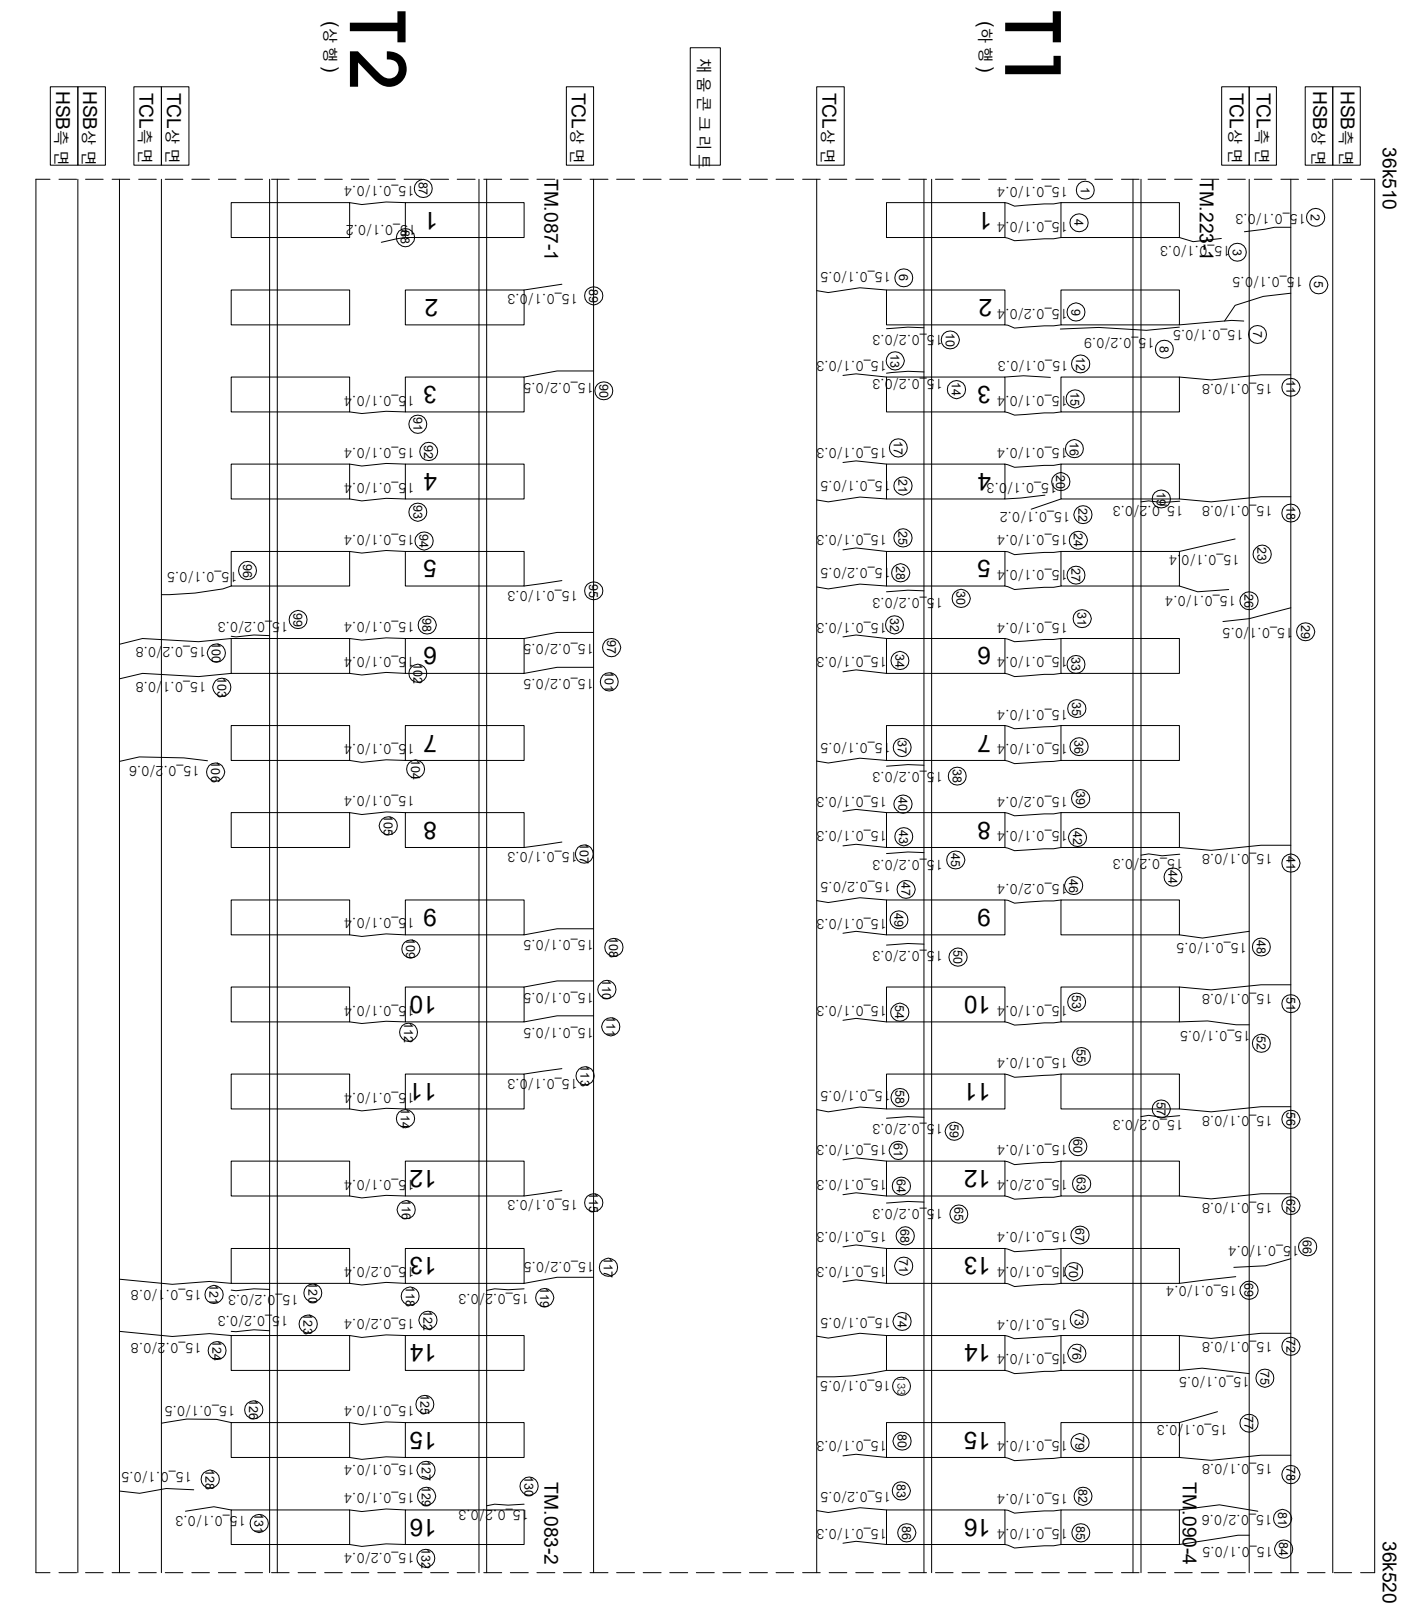

연번	순상	폭	연장	비고	연번	순상	폭	연장	비고	연번	순상	폭	연장	비고
1	균열	0.1	mm	0.4 m	56	균열	0.1	mm	0.8 m	111	균열	0.1	mm	0.5 m
2	균열 계부 균열	0.1	mm	0.3 m	57	경계부 균열	0.2	mm	0.3 m	112	균열	0.1	mm	0.4 m
3	균열	0.1	mm	0.3 m	58	균열	0.1	mm	0.5 m	113	균열	0.1	mm	0.3 m
4	균열	0.1	mm	0.4 m	59	경계부 균열	0.2	mm	0.3 m	114	균열	0.1	mm	0.4 m
5	균열	0.1	mm	0.5 m	60	균열	0.1	mm	0.4 m	115	균열	0.1	mm	0.3 m
6	균열	0.1	mm	0.5 m	61	균열	0.1	mm	0.3 m	116	균열	0.1	mm	0.4 m
7	균열	0.1	mm	0.5 m	62	균열	0.1	mm	0.8 m	117	균열	0.2	mm	0.5 m
8	경계부 균열	0.2	mm	0.9 m	63	균열	0.2	mm	0.3 m	118	균열	0.2	mm	0.4 m
9	균열	0.2	mm	0.4 m	64	균열	0.1	mm	0.3 m	119	경계부 균열	0.2	mm	0.3 m
10	경계부 균열	0.2	mm	0.3 m	65	경계부 균열	0.2	mm	0.3 m	120	경계부 균열	0.2	mm	0.3 m
11	균열	0.1	mm	0.8 m	66	균열	0.1	mm	0.4 m	121	균열	0.1	mm	0.8 m
12	균열	0.1	mm	0.3 m	67	균열	0.1	mm	0.4 m	122	균열	0.2	mm	0.4 m
13	균열	0.1	mm	0.3 m	68	균열	0.1	mm	0.3 m	123	경계부 균열	0.2	mm	0.3 m
14	경계부 균열	0.2	mm	0.3 m	69	균열	0.1	mm	0.4 m	124	균열	0.2	mm	0.6 m
15	균열	0.1	mm	0.4 m	70	균열	0.1	mm	0.4 m	125	균열	0.1	mm	0.4 m
16	균열	0.1	mm	0.4 m	71	균열	0.1	mm	0.3 m	126	균열	0.1	mm	0.5 m
17	균열	0.1	mm	0.3 m	72	균열	0.1	mm	0.6 m	127	균열	0.1	mm	0.4 m
18	균열	0.1	mm	0.8 m	73	균열	0.1	mm	0.4 m	128	균열	0.1	mm	0.5 m
19	경계부 균열	0.2	mm	0.3 m	74	균열	0.1	mm	0.5 m	129	균열	0.1	mm	0.4 m
20	균열	0.1	mm	0.3 m	75	균열	0.1	mm	0.5 m	130	경계부 균열	0.2	mm	0.3 m
21	균열	0.1	mm	0.5 m	76	균열	0.1	mm	0.4 m	131	균열	0.1	mm	0.3 m
22	균열	0.1	mm	0.2 m	77	균열	0.1	mm	0.3 m	132	균열	0.1	mm	0.4 m
23	균열	0.1	mm	0.4 m	78	균열	0.1	mm	0.8 m	133	균열	0.1	mm	0.5 m
24	균열	0.1	mm	0.4 m	79	균열	0.1	mm	0.4 m	134	균열	0.1	mm	
25	균열	0.1	mm	0.3 m	80	균열	0.1	mm	0.3 m	135				
26	균열	0.1	mm	0.4 m	81	균열	0.2	mm	0.6 m	136				
27	균열	0.1	mm	0.4 m	82	균열	0.1	mm	0.4 m	137				
28	균열	0.2	mm	0.5 m	83	균열	0.2	mm	0.5 m	138				
29	균열	0.1	mm	0.5 m	84	균열	0.1	mm	0.5 m	139				
30	경계부 균열	0.2	mm	0.3 m	85	균열	0.1	mm	0.4 m	140				
31	균열	0.1	mm	0.4 m	86	균열	0.1	mm	0.3 m	141				
32	균열	0.1	mm	0.3 m	87	균열	0.1	mm	0.4 m	142				
33	균열	0.1	mm	0.4 m	88	균열	0.1	mm	0.2 m	143				
34	균열	0.1	mm	0.3 m	89	균열	0.1	mm	0.3 m	144				
35	균열	0.1	mm	0.4 m	90	균열	0.2	mm	0.5 m	145				
36	균열	0.1	mm	0.4 m	91	균열	0.1	mm	0.4 m	146				
37	균열	0.1	mm	0.5 m	92	균열	0.1	mm	0.4 m	147				
38	경계부 균열	0.2	mm	0.3 m	93	균열	0.1	mm	0.4 m	148				
39	균열	0.2	mm	0.4 m	94	균열	0.1	mm	0.4 m	149				
40	균열	0.1	mm	0.3 m	95	균열	0.1	mm	0.3 m	150				
41	균열	0.1	mm	0.8 m	96	균열	0.1	mm	0.5 m	151				
42	균열	0.1	mm	0.4 m	97	균열	0.2	mm	0.5 m	152				
43	균열	0.1	mm	0.3 m	98	균열	0.1	mm	0.4 m	153				
44	경계부 균열	0.2	mm	0.3 m	99	경계부 균열	0.2	mm	0.3 m	154				
45	경계부 균열	0.2	mm	0.3 m	100	균열	0.2	mm	0.8 m	155				
46	균열	0.2	mm	0.4 m	101	균열	0.2	mm	0.5 m	156				
47	균열	0.2	mm	0.5 m	102	균열	0.1	mm	0.4 m	157				
48	균열	0.1	mm	0.5 m	103	균열	0.1	mm	0.8 m	158				
49	균열	0.1	mm	0.3 m	104	균열	0.1	mm	0.4 m	159				
50	경계부 균열	0.2	mm	0.3 m	105	균열	0.2	mm	0.6 m	160				
51	균열	0.1	mm	0.8 m	106	균열	0.1	mm	0.4 m	161				
52	균열	0.1	mm	0.5 m	107	균열	0.1	mm	0.3 m	162				
53	균열	0.1	mm	0.4 m	108	균열	0.1	mm	0.5 m	163				
54	균열	0.1	mm	0.3 m	109	균열	0.1	mm	0.4 m	164				
55	균열	0.1	mm	0.4 m	110	균열	0.1	mm	0.5 m	165				

[illegible]