


호남고속선 원동터널_25(37.132~37.142km, S25)

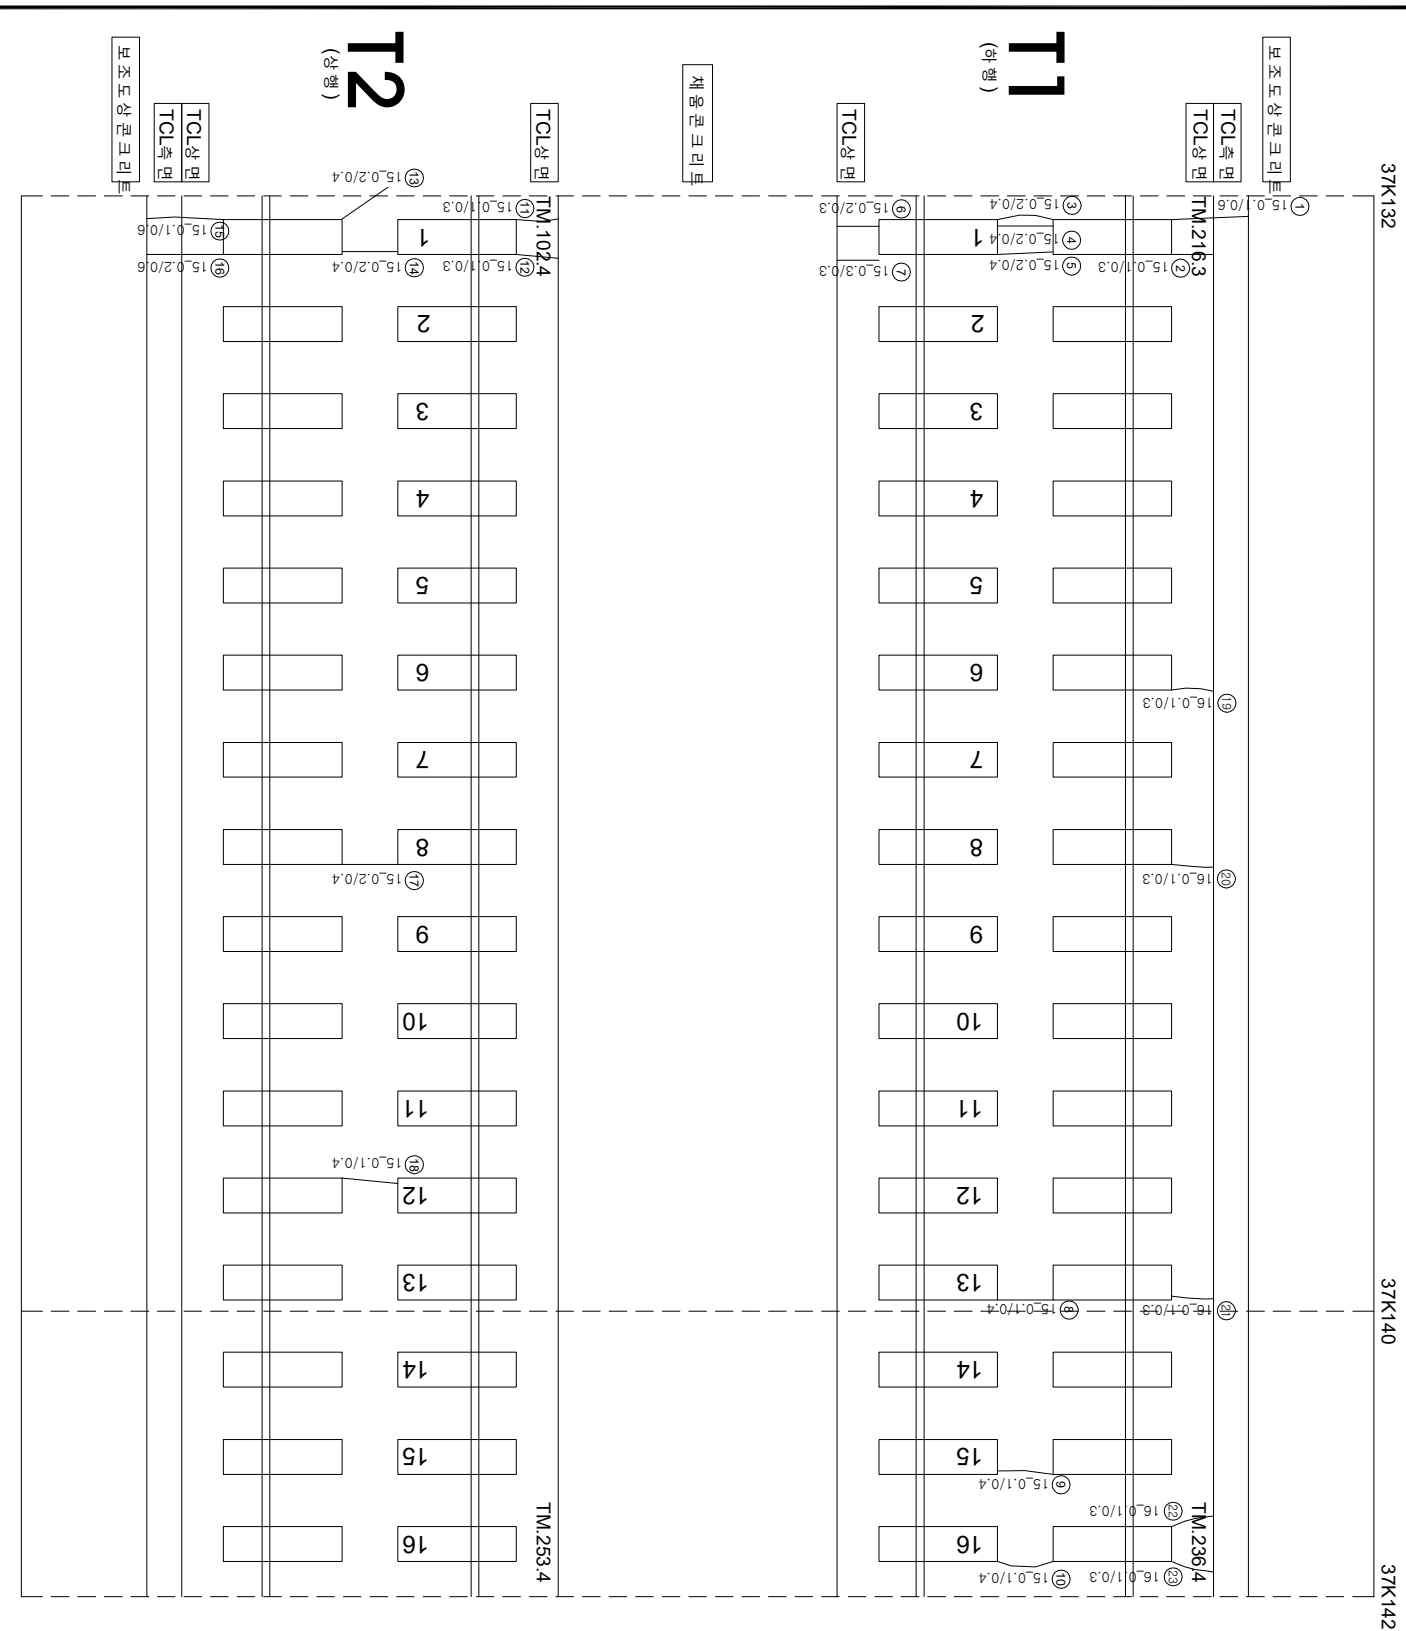

연번	순차	특	연장	비고	연번	순차	특	연장	비고
1	균열	0.1	0.6	m	56				
2	균열	0.1	0.3	m	57				
3	균열	0.2	0.4	m	58				
4	균열	0.2	0.4	m	59				
5	균열	0.2	0.4	m	60				
6	균열	0.2	0.3	m	61				
7	균열	0.3	0.3	m	62				
8	균열	0.1	0.4	m	63				
9	균열	0.1	0.4	m	64				
10	균열	0.1	0.4	m	65				
11	균열	0.1	0.3	m	66				
12	균열	0.1	0.3	m	67				
13	균열	0.2	0.4	m	68				
14	균열	0.2	0.4	m	69				
15	균열	0.1	0.6	m	70				
16	균열	0.2	0.6	m	71				
17	균열	0.1	0.4	m	72				
18	균열	0.1	0.4	m	73				
19	균열	0.1	0.3	m	74				
20	균열	0.1	0.3	m	75				
21	균열	0.1	0.3	m	76				
22	균열	0.1	0.3	m	77				
23	균열	0.1	0.3	m	78				
24					79				
25					80				
26					81				
55					110				

[illegible]