


호남고속선 원동터널-38(37.262~37.272km, S38)

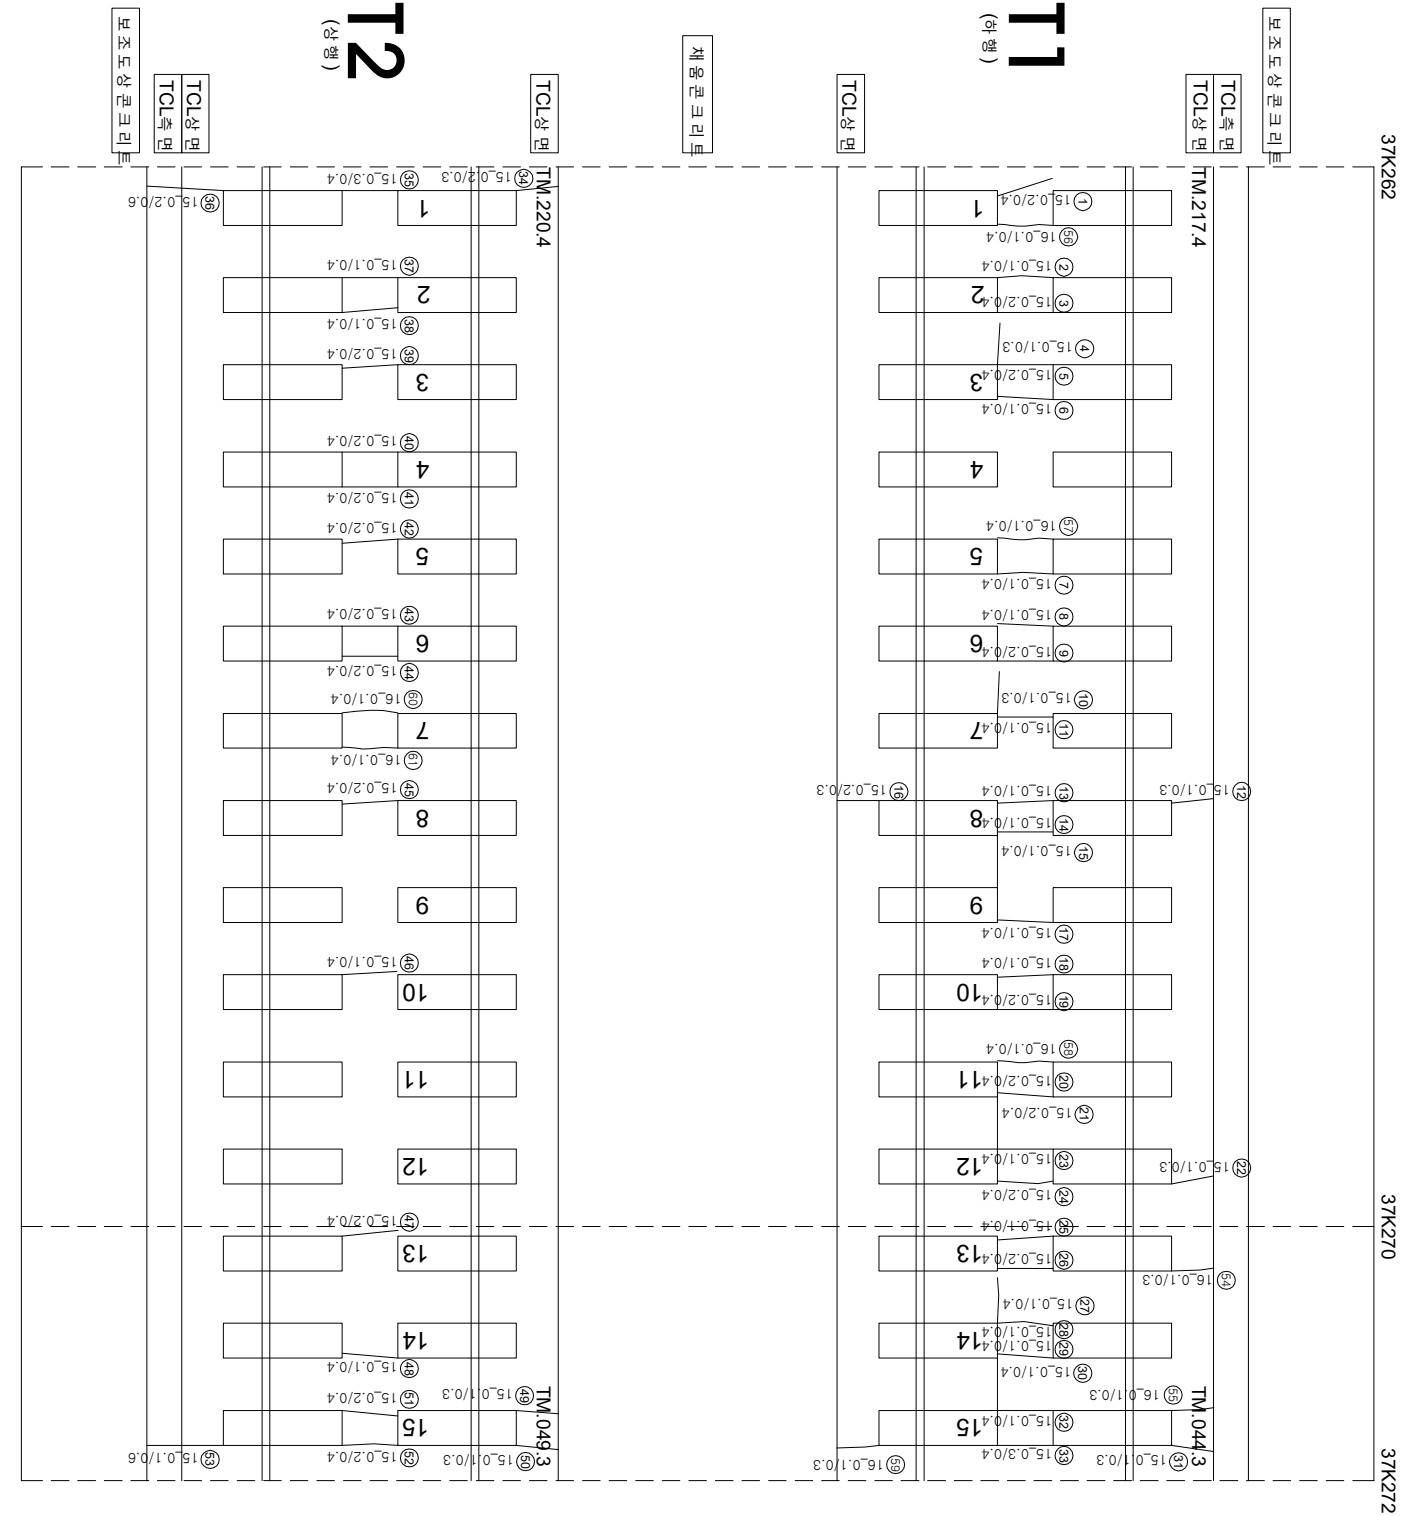

연번	순차	특	연장	비고	연번	순차	특	연장	비고
1	균열	0.2	0.4 m		56	균열	0.1	0.4 m	
2	균열	0.1	0.4 m		57	균열	0.4	0.4 m	
3	균열	0.2	0.4 m		58	균열	0.1	0.4 m	
4	균열	0.1	0.3 m		59	균열	0.1	0.3 m	
5	균열	0.2	0.4 m		60				
6	균열	0.1	0.4 m		61				
7	균열	0.1	0.4 m		62				
8	균열	0.1	0.4 m		63				
9	균열	0.2	0.4 m		64				
10	균열	0.1	0.3 m		65				
11	균열	0.1	0.4 m		66				
12	균열	0.1	0.3 m		67				
13	균열	0.1	0.4 m		68				
14	균열	0.1	0.4 m		69				
15	균열	0.1	0.4 m		70				
16	균열	0.2	0.3 m		71				
17	균열	0.1	0.4 m		72				
18	균열	0.1	0.4 m		73				
19	균열	0.2	0.4 m		74				
20	균열	0.2	0.4 m		75				
21	균열	0.2	0.4 m		76				
22	균열	0.1	0.3 m		77				
23	균열	0.1	0.4 m		78				
24	균열	0.2	0.4 m		79				
25	균열	0.1	0.4 m		80				
26	균열	0.2	0.4 m		81				
27	균열	0.1	0.4 m		82				
28	균열	0.1	0.4 m		83				
29	균열	0.1	0.4 m		84				
30	균열	0.1	0.4 m		85				
31	균열	0.1	0.3 m		86				
32	균열	0.1	0.4 m		87				
33	균열	0.3	0.4 m		88				
34	균열	0.2	0.3 m		89				
35	균열	0.3	0.4 m		90				
36	균열	0.2	0.6 m		91				
37	균열	0.1	0.4 m		92				
38	균열	0.1	0.4 m		93				
39	균열	0.2	0.4 m		94				
40	균열	0.2	0.4 m		95				
41	균열	0.2	0.4 m		96				
42	균열	0.2	0.4 m		97				
43	균열	0.2	0.4 m		98				
44	균열	0.2	0.4 m		99				
45	균열	0.2	0.4 m		100				
46	균열	0.1	0.4 m		101				
47	균열	0.2	0.4 m		102				
48	균열	0.1	0.4 m		103				
49	균열	0.1	0.3 m		104				
50	균열	0.1	0.3 m		105				
51	균열	0.2	0.4 m		106				
52	균열	0.2	0.4 m		107				
53	균열	0.1	0.6 m		108				
54	균열	0.1	0.3 m		109				
55	균열	0.1	0.3 m		110				

시	행	사	용	역	영	사	건		영			
							과 업 내 지	장 소 내 지				
KORAIL KOREA RAILROAD	한국철도공사	2017년도 호남고속선 오송-광주승정간 콘크리트케도 점검용역	(주) 한국구조물안전연구원 (주) 한국도로안전연구원 (재) 한국건설품질연구원	이 복 영	간원강 김경기 문정기	영		0220 (0.3m이하 : 흑색)		천문도상판리		재로판리
								0420 (0.3m초과 0.5m이하 : 황색)		영상		철근노출
								0620 (0.5m초과 1.0m이하 : 적색)		박리, 박락, 파손		누수 습윤 부
								1020 (1.0m이상 : 분홍색)		변위		시공이음판리, 종판리