


호남고속선 원동터널-5(36.937~36.942km, S5)

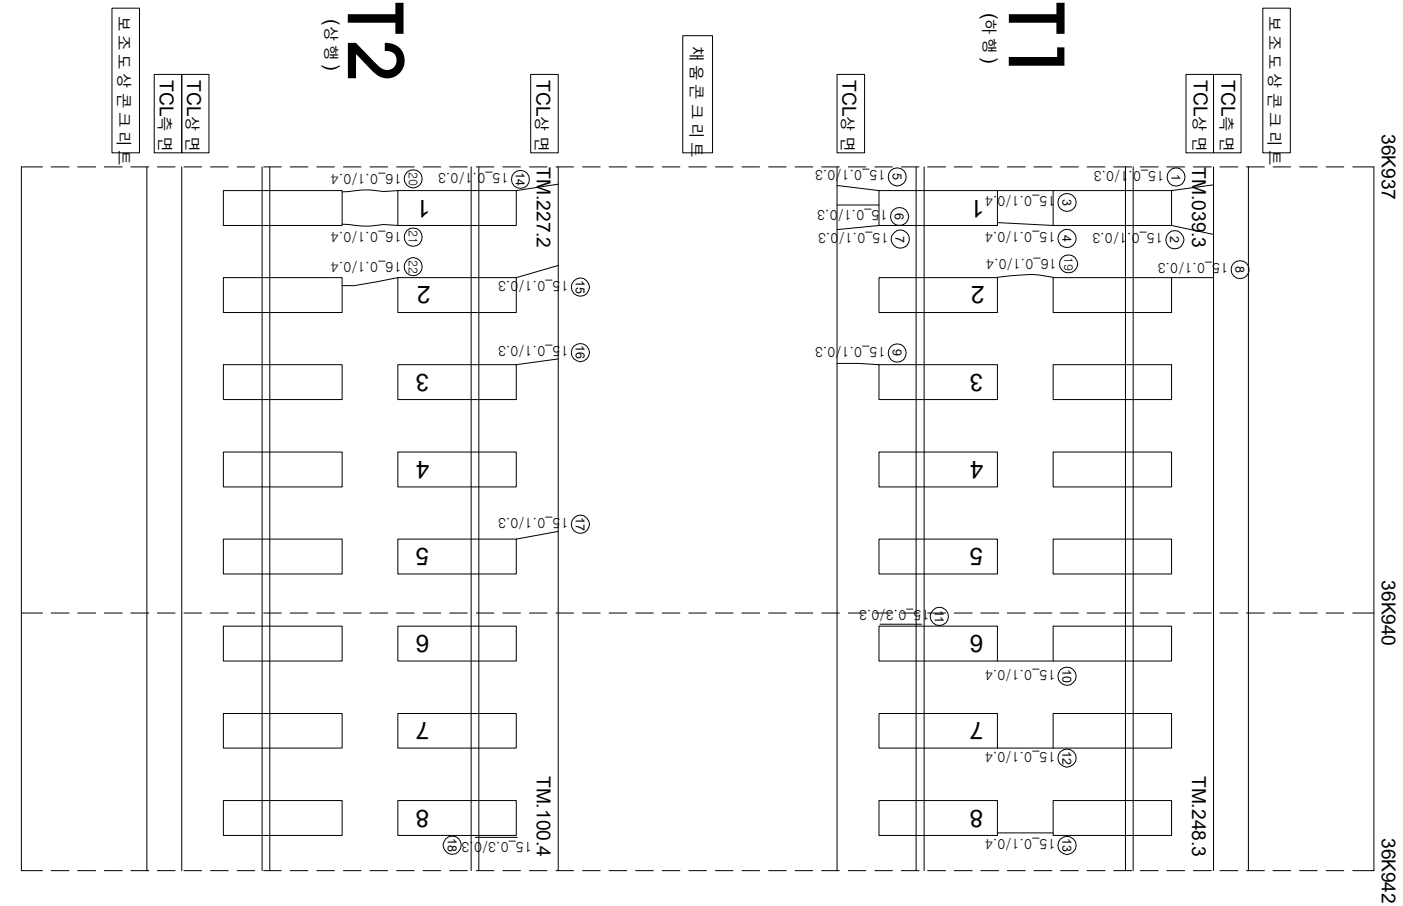

연번	순차	특	연장	비고	연번	순차	특	연장	비고
1	군열	0.1	0.3	m	56				
2	군열	0.1	0.3	m	57				
3	군열	0.1	0.4	m	58				
4	군열	0.1	0.4	m	59				
5	군열	0.1	0.3	m	60				
6	군열	0.1	0.3	m	61				
7	군열	0.1	0.3	m	62				
8	군열	0.1	0.3	m	63				
9	군열	0.1	0.3	m	64				
10	군열	0.1	0.4	m	65				
11	장계부 군열	0.3	0.3	m	66				
12	군열	0.1	0.4	m	67				
13	군열	0.1	0.4	m	68				
14	군열	0.1	0.3	m	69				
15	군열	0.1	0.3	m	70				
16	군열	0.1	0.3	m	71				
17	군열	0.1	0.3	m	72				
18	장계부 군열	0.3	0.3	m	73				
19	군열	0.1	0.4	m	74				
20	군열	0.1	0.4	m	75				
21	군열	0.1	0.4	m	76				
22	군열	0.1	0.4	m	77				
23					78				
24					79				
25					80				
55					110				

시	행	사	용	역	영	사	단		
							과 업 내 지	장 소 아 지	
KORAIL KOREA RAILROAD	한국철도공사	2017년도 호남고속선 오송-광주승정간 콘크리트케도 점검구역	(주) 한국구조물안전연구원 (주) 한국도로안전연구원 (재) 한국건설품질연구원	이 복 영	간원강 김 경기 문 적 기	점	 0.220 (0.3m이하 : 흑색)	 침묵도상판리	 재로판리
							 0.420 (0.3m초과 0.5m이하 : 황색)	 명상	 철근노출
							 0.620 (0.5m초과 1.0m미만 : 적색)	 반리, 반라, 파손	 누수 습윤 부
							 1.020 (1.0m이상 : 흰색)	 변태	 시공이음판리, 종판리