


호남고신대학교_14(38.136~38.147km, S14)

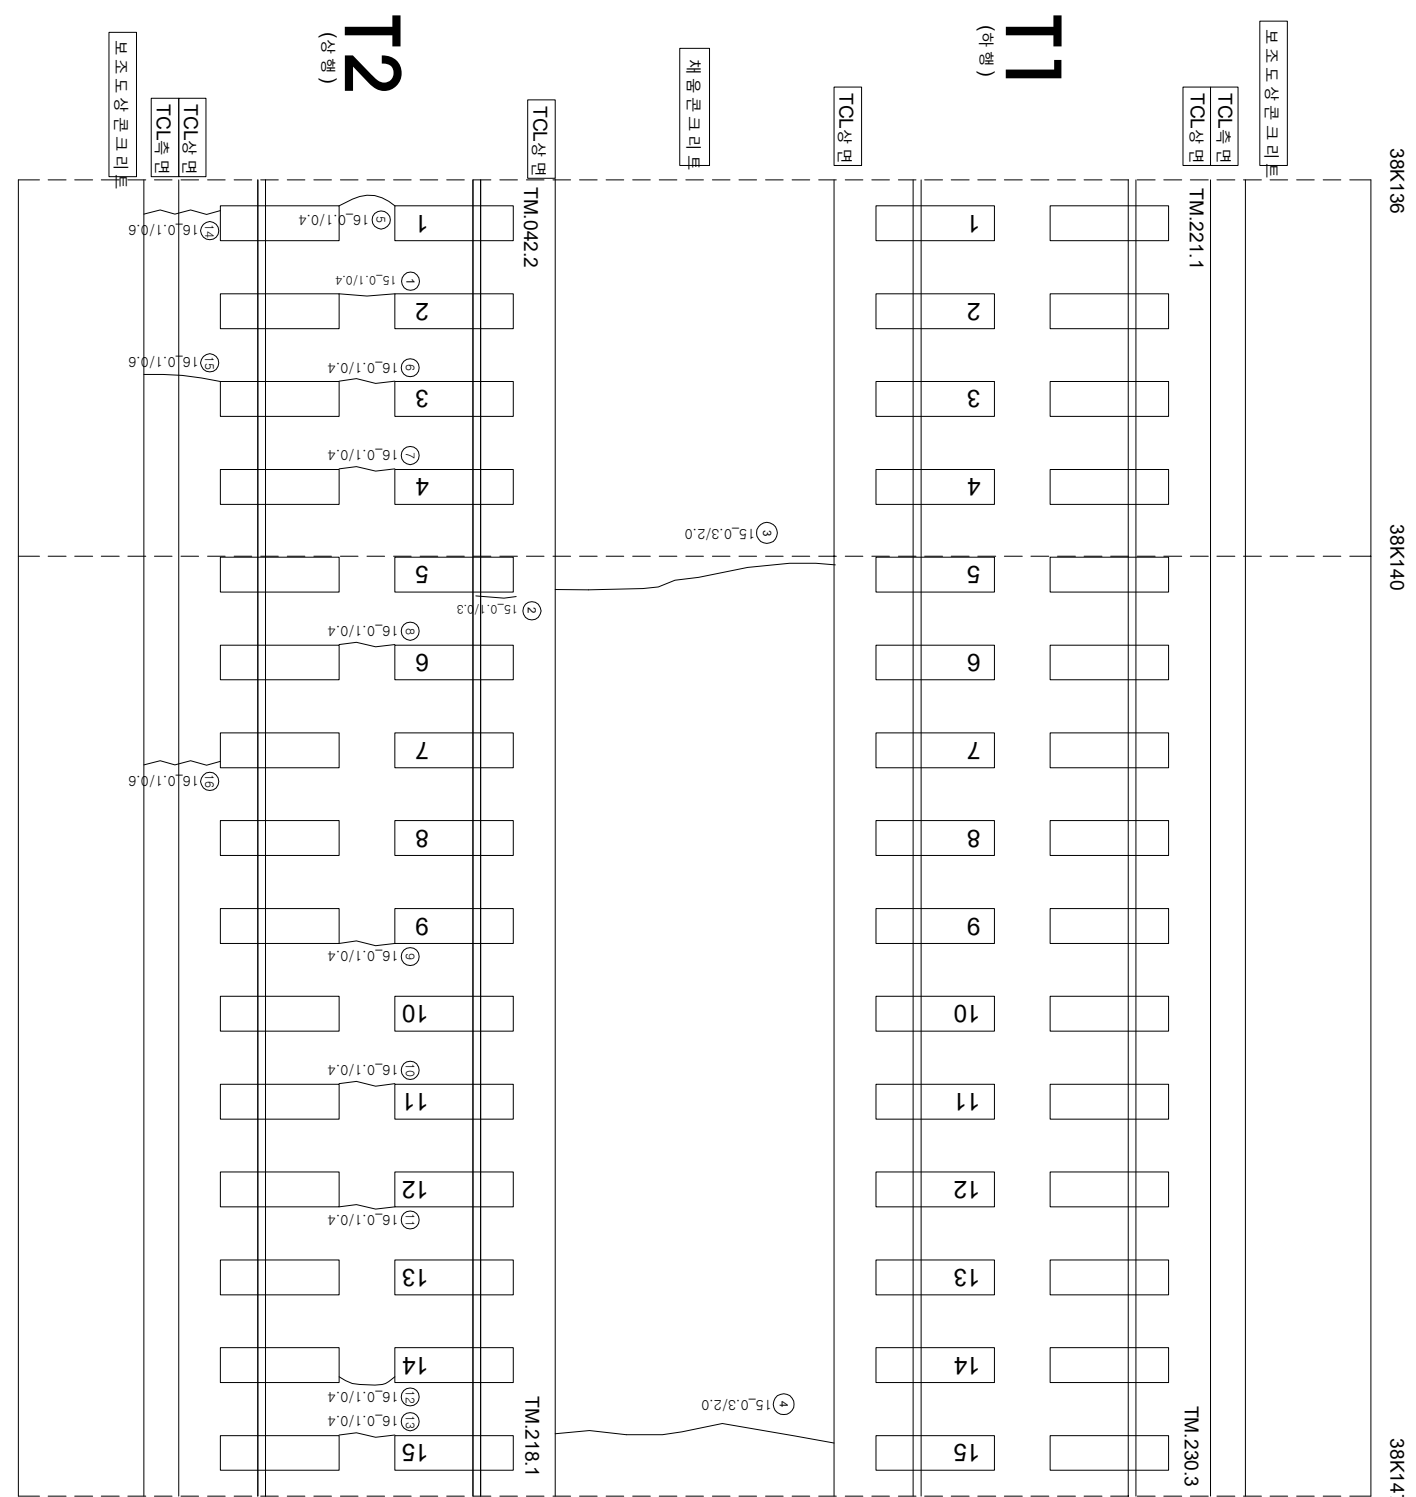

연번	순상	폭	연장	비고	연번	순상	폭	연장	비고
1	균열	0.1 mm	0.4 m		56				
2	균열	0.1 mm	0.3 m		57				
3	균열	0.3 mm	2.0 m		58				
4	균열	0.3 mm	2.0 m		59				
5	균열	0.1 mm	0.4 m		60				
6	균열	0.1 mm	0.4 m		61				
7	균열	0.1 mm	0.4 m		62				
8	균열	0.1 mm	0.4 m		63				
9	균열	0.1 mm	0.4 m		64				
10	균열	0.1 mm	0.4 m		65				
11	균열	0.1 mm	0.4 m		66				
12	균열	0.1 mm	0.4 m		67				
13	균열	0.1 mm	0.4 m		68				
14	균열	0.1 mm	0.6 m		69				
15	균열	0.1 mm	0.6 m		70				
16	균열	0.1 mm	0.6 m		71				
17					72				
18					73				
19					74				
55					110				

시 행 사	공 여 명	공 여 사	이 보 영	교 원 책 임 지	참 여 자	구 단	 0.220 (0.30m이하 : 흑색)  0.420 (0.30m초과 0.50m이하 : 청색)  0.620 (0.50m초과 1.00m이하 : 적색)  1.020 (1.00m이상 : 분홍색)	원목도상판리 망선 벽리·벽리·파선 벽리	 재료판리  철근노출  누수수원부  시공이음판리·종판리
				관 내 지	관 외 지				
한국철도공사 KORAIL KOREA RAIL2000	2017년도 하반기숙신 오송-광주승정간 콘크리트케도 점검용역	(주) 한국구조물안전연구원 (주) 한국토목안전연구원 (제) 한국건설품질안전연구원							