


호남고수전 공동터널_21(38.208~38.218km, S21)

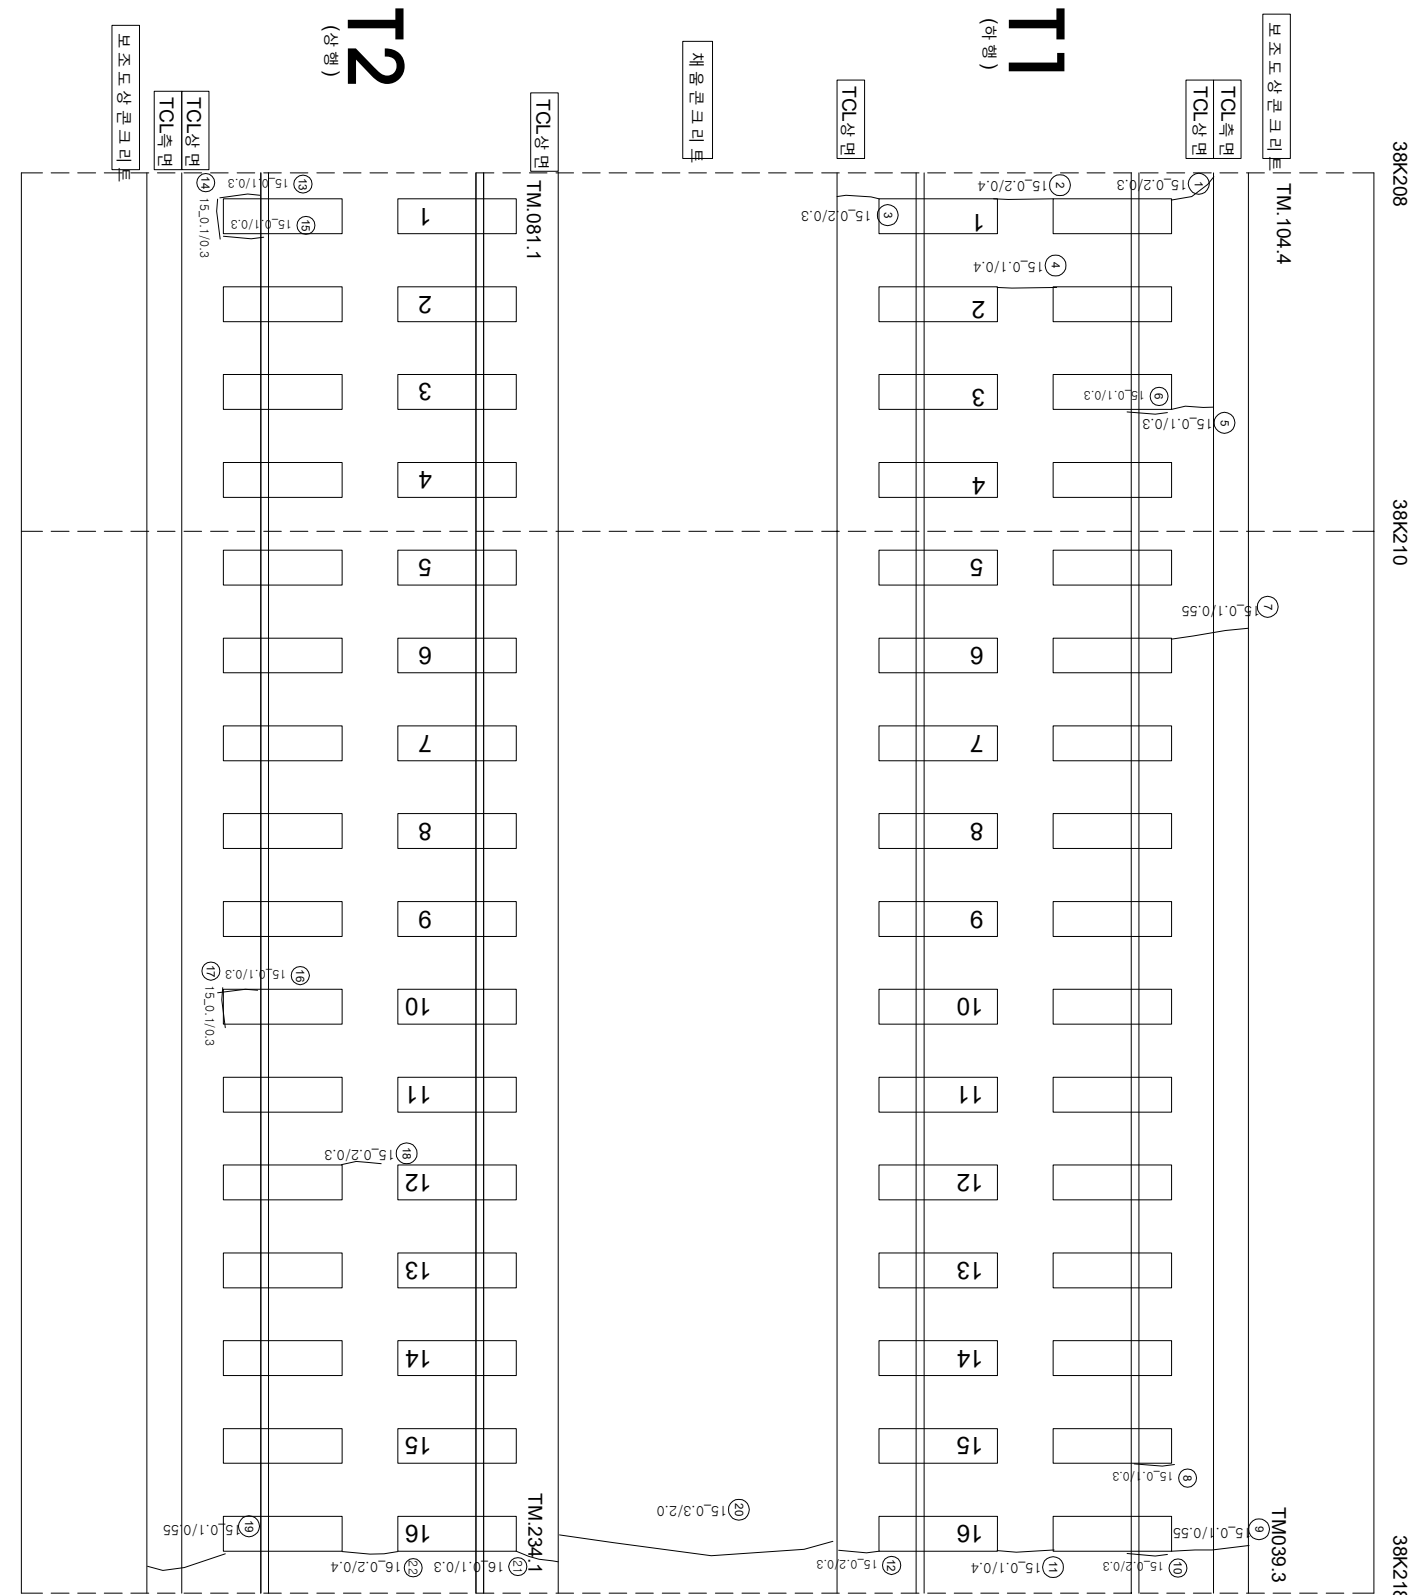

연번	순차	폭	연장	비고	연번	순차	폭	연장	비고
1	균열	0.2 mm	0.3 m		57				
2	균열	0.2 mm	0.4 m		58				
3	균열	0.2 mm	0.3 m		59				
4	균열	0.1 mm	0.4 m		60				
5	균열	0.1 mm	0.3 m		61				
6	균열	0.1 mm	0.3 m		62				
7	균열	0.1 mm	0.55 m		63				
8	균열	0.1 mm	0.3 m		64				
9	균열	0.1 mm	0.55 m		65				
10	균열	0.2 mm	0.3 m		66				
11	균열	0.1 mm	0.4 m		67				
12	균열	0.2 mm	0.3 m		68				
13	균열	0.1 mm	0.3 m		69				
14	균열	0.1 mm	0.3 m		70				
15	균열	0.1 mm	0.3 m		71				
16	균열	0.1 mm	0.3 m		72				
17	균열	0.1 mm	0.3 m		73				
18	균열	0.2 mm	0.3 m		74				
19	균열	0.1 mm	0.55 m		75				
20	균열	0.3 mm	2.0 m		76				
21	균열	0.1 mm	0.3 m		77				
22	균열	0.2 mm	0.4 m		78				
23					79				
24					80				
25					81				
54					110				
55									