


호남고신공면터널-24(38.238~38.248km, S24)

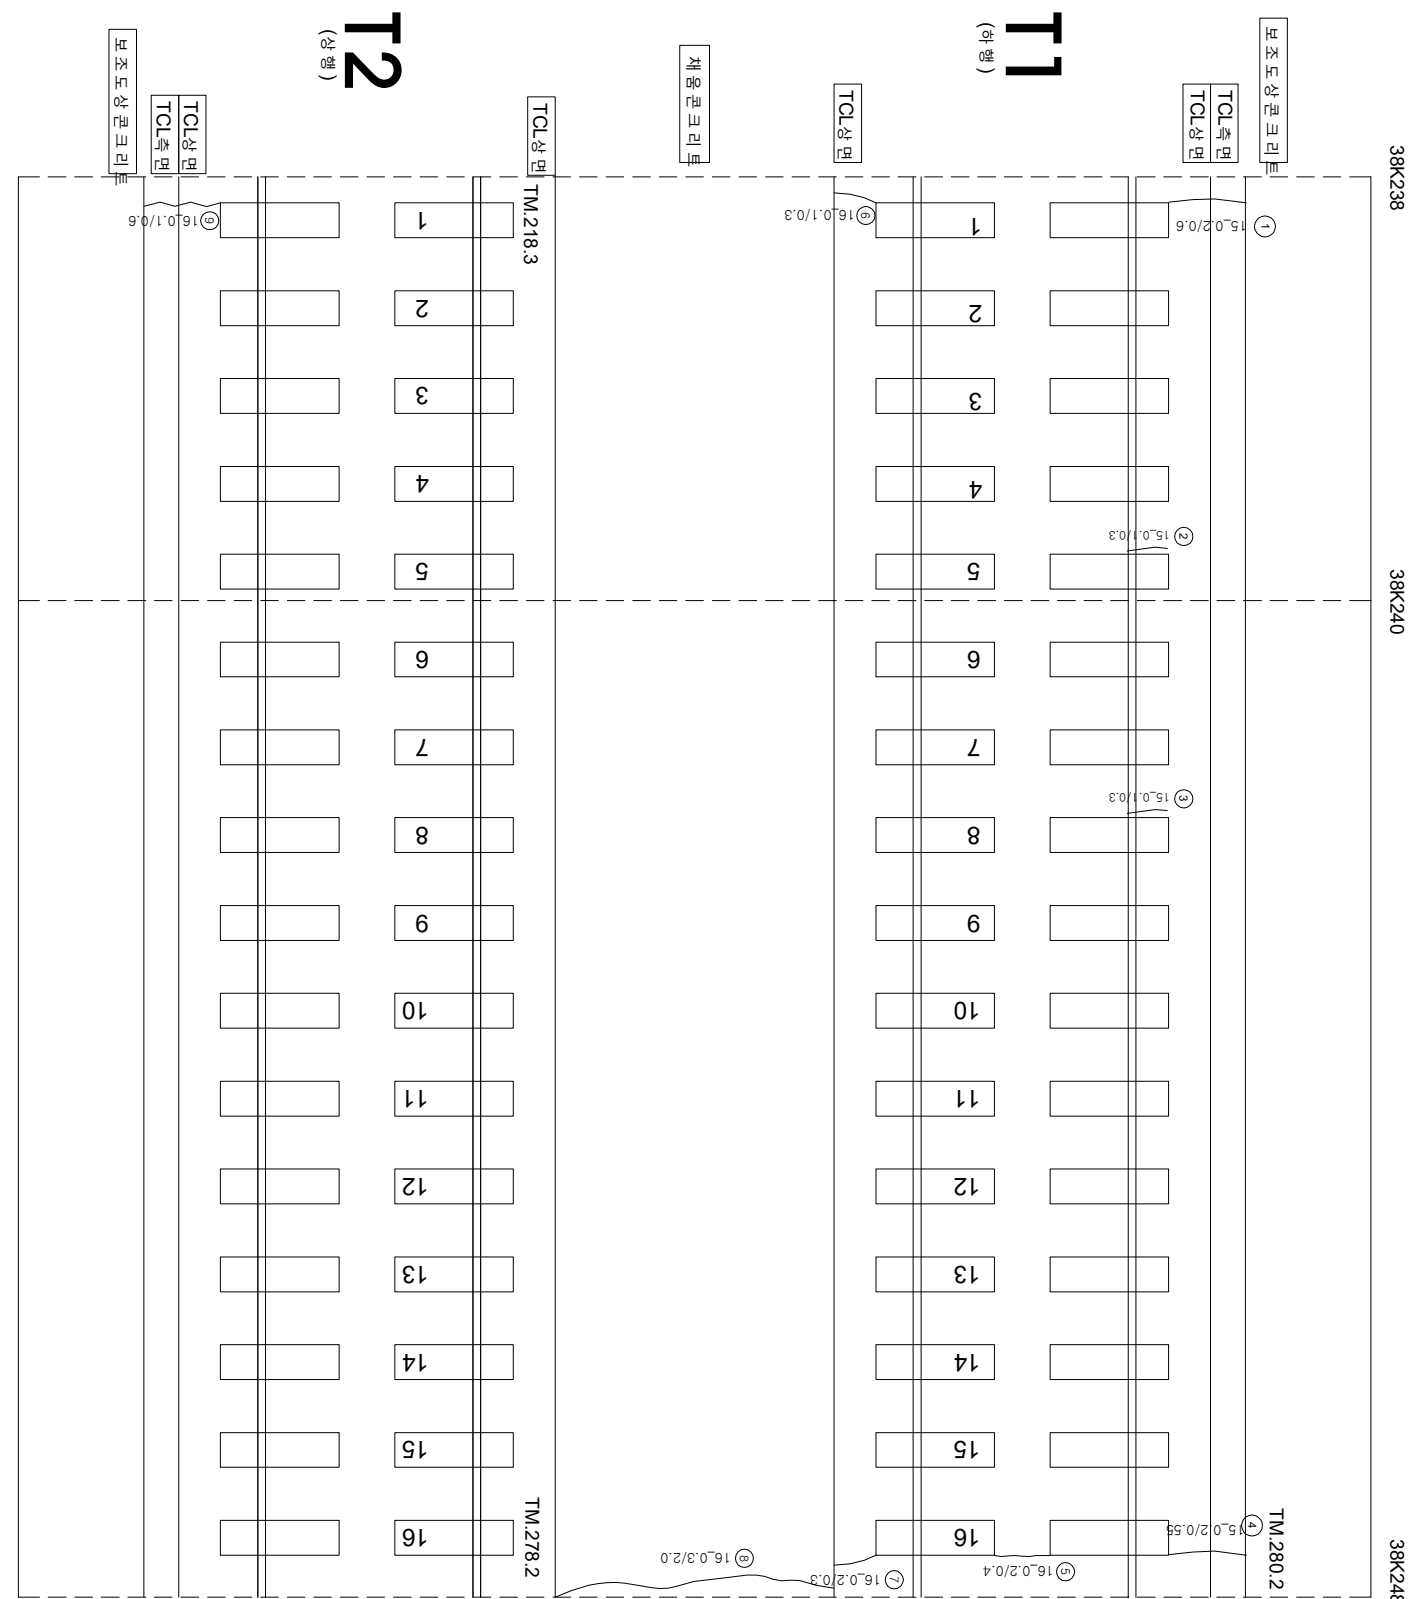

연번	순상	폭	연장	비고	연번	순상	폭	연장	비고
1	균열	0.2 mm	0.6 m		56				
2	경계부 균열	0.1 mm	0.3 m		57				
3	경계부 균열	0.1 mm	0.3 m		58				
4	균열	0.2 mm	0.55 m		59				
5	균열	0.2 mm	0.4 m		60				
6	균열	0.1 mm	0.3 m		61				
7	균열	0.2 mm	0.3 m		62				
8	균열	0.3 mm	2.0 m		63				
9	균열	0.1 mm	0.6 m		64				
10					65				
11					66				
12					67				
13					68				
14					69				
15					70				
16					71				
17					72				
18					73				
19					74				
20					75				
21					76				
22					77				
23					78				
24					79				
25					80				
26					81				
27					82				
28	균열	0.1 mm	0.3 m		83				
29					84				
30					85				
31					86				
32					87				
33					88				
34					89				
35					90				
36					91				
37					92				
38					93				
39					94				
40					95				
41					96				
42					97				
43					98				
44					99				
45					100				
46					101				
47					102				
48					103				
49					104				
50					105				
51					106				
52					107				
53					108				
54					109				
55					110				

[illegible]