


화남고수전 동명터널-71(38.708~38.717km, S71)

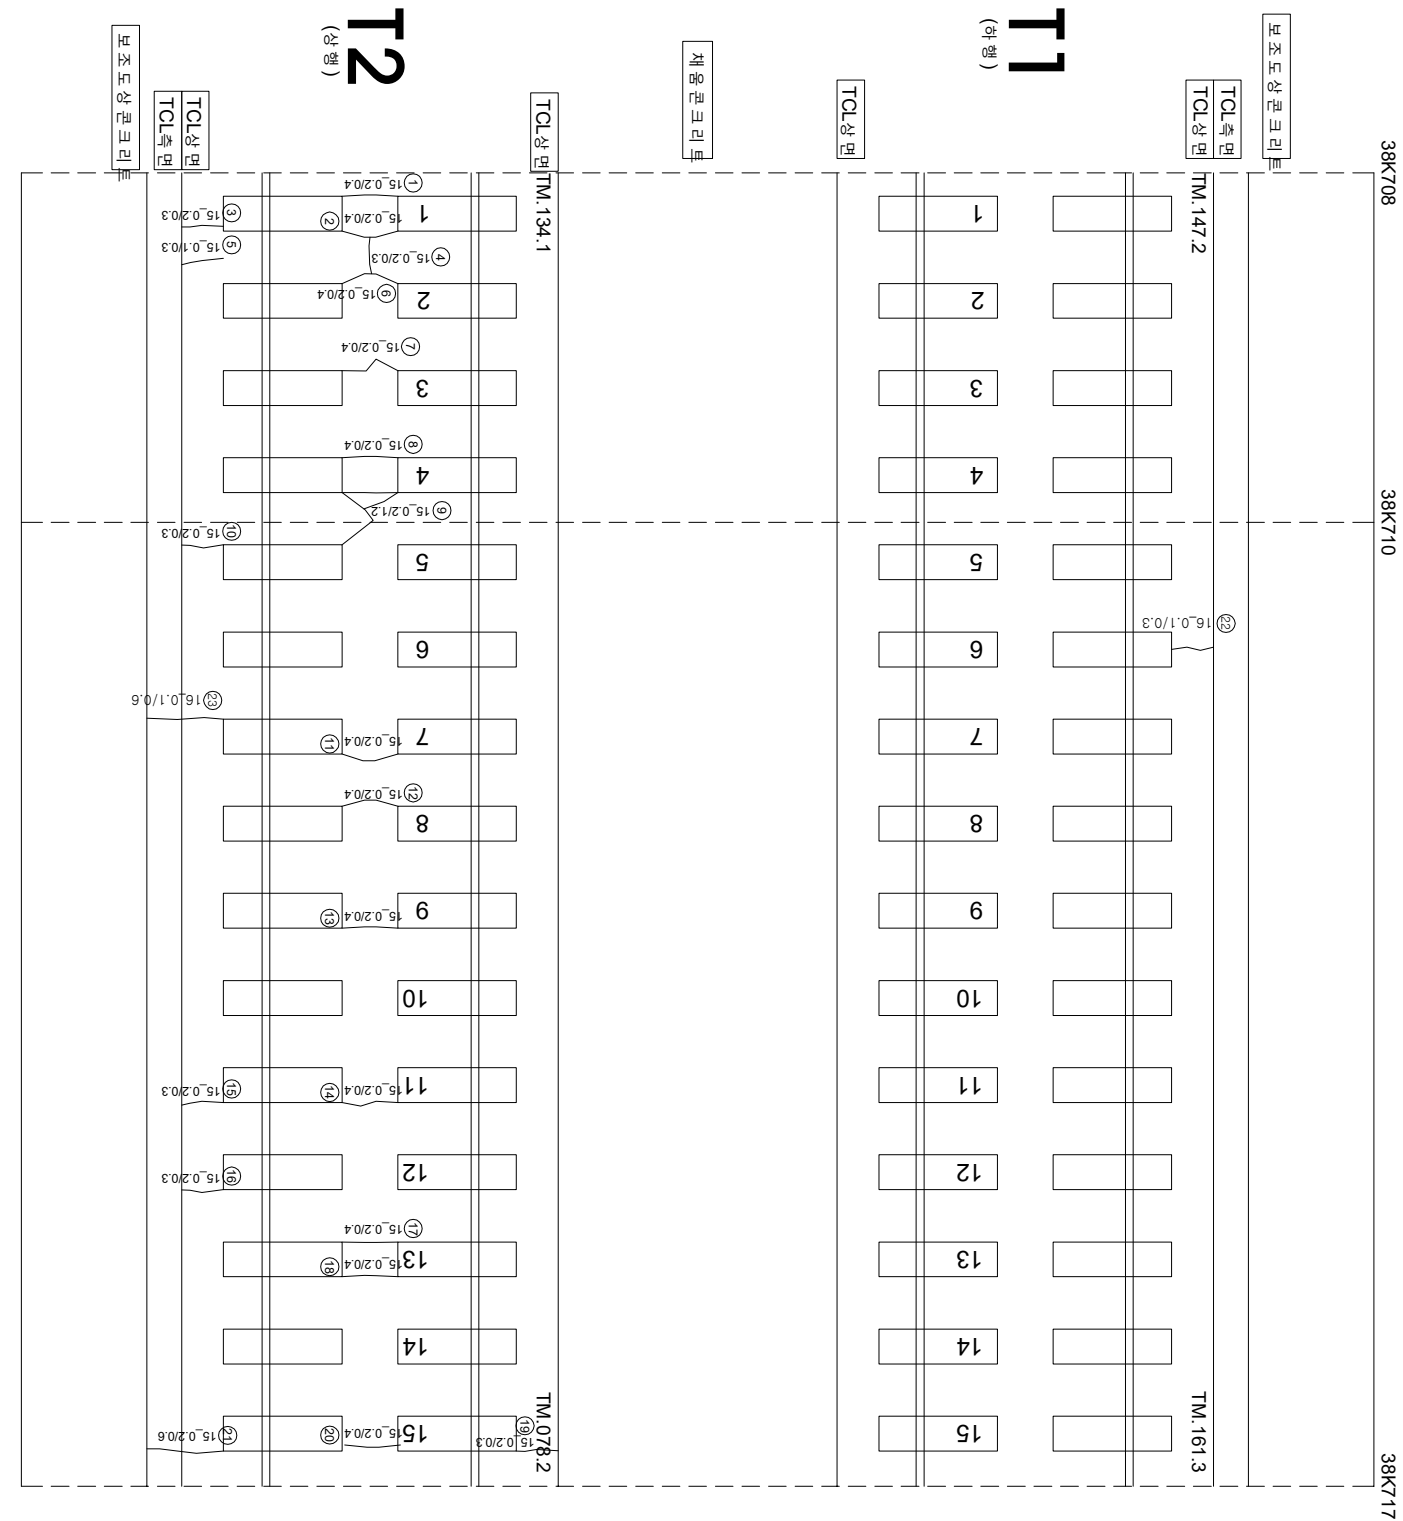

연번	순상	폭	연장	비고	연번	순상	폭	연장	비고
1	균열	0.2	mm	0.4	m	56			
2	균열	0.2	mm	0.4	m	57			
3	균열	0.2	mm	0.3	m	58			
4	균열	0.2	mm	0.3	m	59			
5	균열	0.1	mm	0.3	m	60			
6	균열	0.2	mm	0.4	m	61			
7	균열	0.2	mm	0.4	m	62			
8	균열	0.2	mm	0.4	m	63			
9	균열	0.2	mm	1.2	m	64			
10	균열	0.2	mm	0.3	m	65			
11	균열	0.2	mm	0.4	m	66			
12	균열	0.2	mm	0.4	m	67			
13	균열	0.2	mm	0.4	m	68			
14	균열	0.2	mm	0.4	m	69			
15	균열	0.2	mm	0.3	m	70			
16	균열	0.2	mm	0.3	m	71			
17	균열	0.2	mm	0.4	m	72			
18	균열	0.2	mm	0.4	m	73			
19	균열	0.2	mm	0.3	m	74			
20	균열	0.2	mm	0.4	m	75			
21	균열	0.2	mm	0.6	m	76			
22	균열	0.1	mm	0.3	m	77			
23	균열	0.1	mm	0.6	m	78			
24						79			
25						80			
26						81			
55						110			