


한남고속선 동명터널_170(39.686~39.706km, S170)

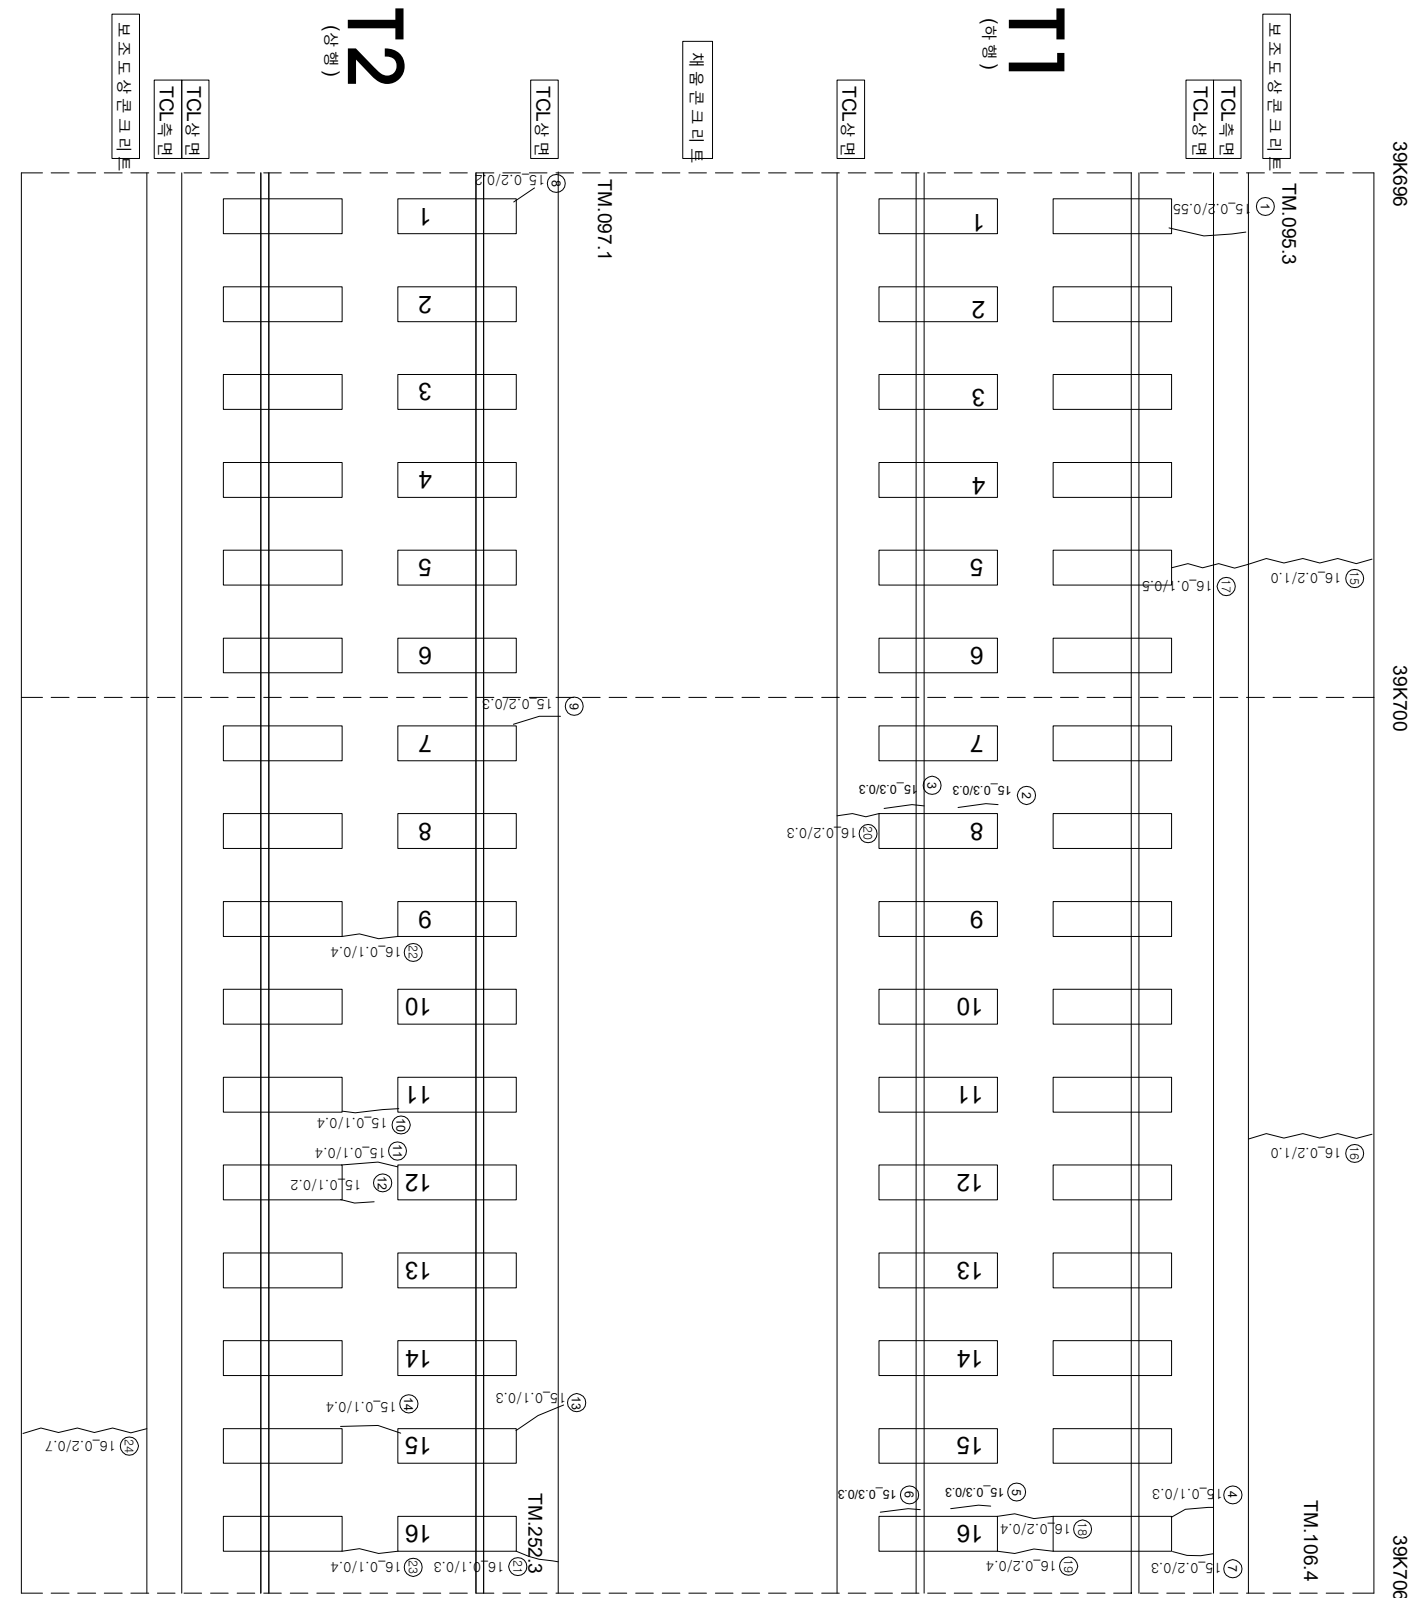

연번	순차	폭	연장	비고	연번	순차	폭	연장	비고
1	균열	0.2 mm	0.55 m		57				
2	균열	0.3 mm	0.3 m		58				
3	균열	0.3 mm	0.3 m		59				
4	균열	0.1 mm	0.3 m		60				
5	균열	0.3 mm	0.3 m		61				
6	경계부 균열	0.3 mm	0.3 m		62				
7	경계부 균열	0.2 mm	0.3 m		63				
8	균열	0.2 mm	0.2 m		64				
9	균열	0.2 mm	0.3 m		65				
10	균열	0.1 mm	0.4 m		66				
11	균열	0.1 mm	0.4 m		67				
12	균열	0.1 mm	0.2 m		68				
13	균열	0.1 mm	0.3 m		69				
14	균열	0.1 mm	0.4 m		70				
15	균열	0.2 mm	1 m		71				
16	균열	0.2 mm	1 m		72				
17	균열	0.1 mm	0.5 m		73				
18	균열	0.2 mm	0.4 m		74				
19	균열	0.2 mm	0.4 m		75				
20	균열	0.2 mm	0.3 m		76				
21	균열	0.1 mm	0.3 m		77				
22	균열	0.1 mm	0.4 m		78				
23	균열	0.1 mm	0.4 m		79				
24	균열	0.2 mm	0.7 m		80				
25					81				
26					82				
27					83				
28					84				
29					85				
30					86				
31					87				
32					88				
33					89				
34					90				
35					91				
36					92				
37					93				
38					94				
39					95				
40					96				
41					97				
42					98				
43					99				
44					100				
45					101				
46					102				
47					103				
48					104				
49					105				
50					106				
51					107				
52					108				
53					109				
54					110				
55									

[illegible]