


하남고속도로포터블토양반-17(40.120~40.130km, L=10m)

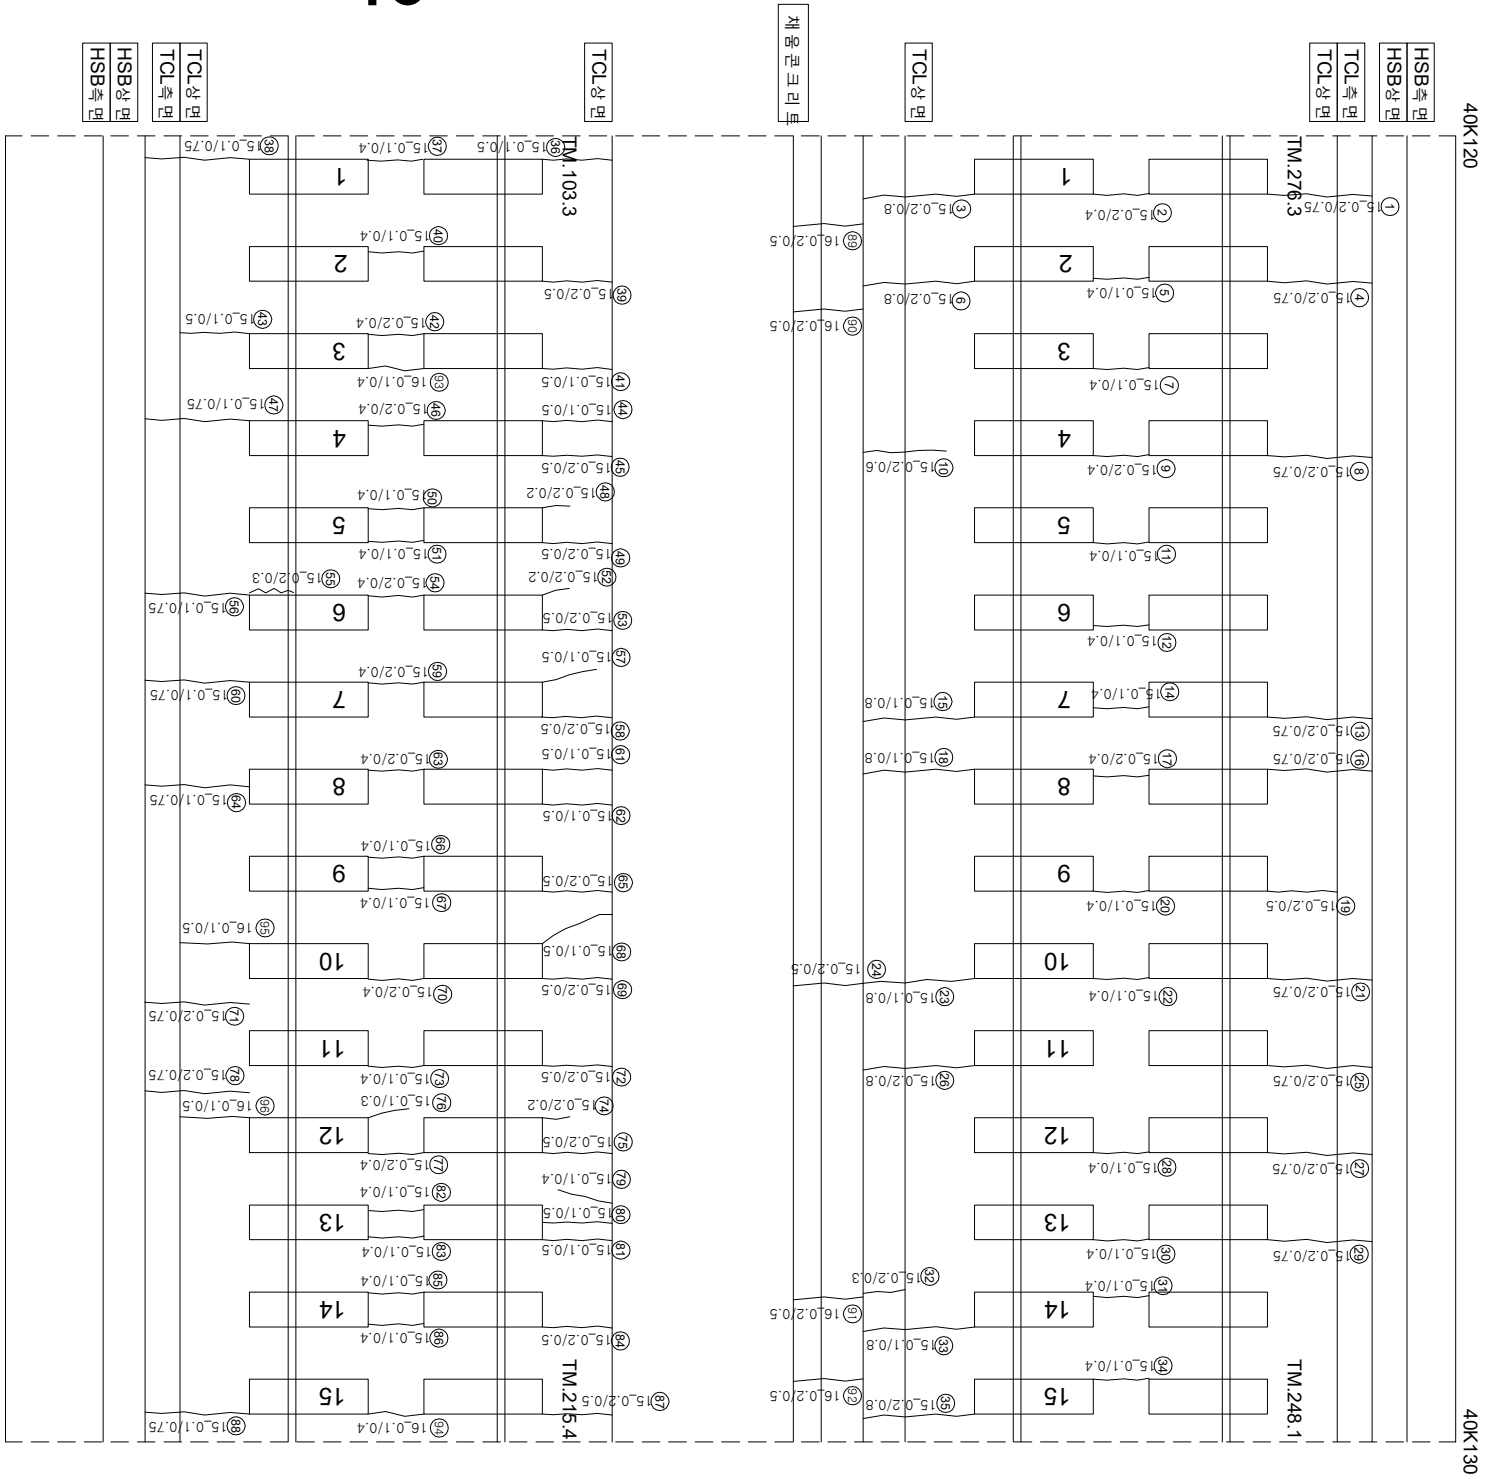

연번	손상	폭	연장	비고	연번	손상	폭	연장	비고
1	균열	0.2	0.75 m		56	균열	0.1	0.75 m	
2	균열	0.2	mm	0.4 m	57	균열	0.1	mm	0.5 m
3	균열	0.2	mm	0.8 m	58	균열	0.2	mm	0.5 m
4	균열	0.2	0.75 m		59	균열	0.2	mm	0.4 m
5	균열	0.1	mm	0.4 m	60	균열	0.1	mm	0.75 m
6	균열	0.2	mm	0.8 m	61	균열	0.1	mm	0.5 m
7	균열	0.1	mm	0.4 m	62	균열	0.1	mm	0.5 m
8	균열	0.2	mm	0.75 m	63	균열	0.2	mm	0.4 m
9	균열	0.2	mm	0.4 m	64	균열	0.1	mm	0.75 m
10	균열	0.2	mm	0.6 m	65	균열	0.2	mm	0.5 m
11	균열	0.1	mm	0.4 m	66	균열	0.1	mm	0.4 m
12	균열	0.1	mm	0.4 m	67	균열	0.1	mm	0.4 m
13	균열	0.2	mm	0.75 m	68	균열	0.1	mm	0.5 m
14	균열	0.1	mm	0.4 m	69	균열	0.2	mm	0.5 m
15	균열	0.1	mm	0.8 m	70	균열	0.2	mm	0.4 m
16	균열	0.2	mm	0.75 m	71	균열	0.2	mm	0.75 m
17	균열	0.2	mm	0.4 m	72	균열	0.2	mm	0.5 m
18	균열	0.1	mm	0.8 m	73	균열	0.1	mm	0.4 m
19	균열	0.2	mm	0.5 m	74	균열	0.2	mm	0.2 m
20	균열	0.1	mm	0.4 m	75	균열	0.2	mm	0.5 m
21	균열	0.2	mm	0.75 m	76	균열	0.1	mm	0.3 m
22	균열	0.1	mm	0.4 m	77	균열	0.2	mm	0.4 m
23	균열	0.1	mm	0.8 m	78	균열	0.2	mm	0.75 m
24	균열	0.2	mm	0.5 m	79	균열	0.1	mm	0.4 m
25	균열	0.2	mm	0.75 m	80	균열	0.1	mm	0.5 m
26	균열	0.2	mm	0.8 m	81	균열	0.1	mm	0.5 m
27	균열	0.2	mm	0.75 m	82	균열	0.1	mm	0.4 m
28	균열	0.1	mm	0.4 m	83	균열	0.1	mm	0.4 m
29	균열	0.2	mm	0.75 m	84	균열	0.2	mm	0.5 m
30	균열	0.1	mm	0.4 m	85	균열	0.1	mm	0.4 m
31	균열	0.1	mm	0.4 m	86	균열	0.1	mm	0.4 m
32	균열	0.2	mm	0.3 m	87	균열	0.2	mm	0.5 m
33	균열	0.1	mm	0.8 m	88	균열	0.1	mm	0.75 m
34	균열	0.1	mm	0.4 m	89	균열	0.2	mm	0.5 m
35	균열	0.2	mm	0.8 m	90	균열	0.2	mm	0.5 m
36	균열	0.1	mm	0.5 m	91	균열	0.2	mm	0.5 m
37	균열	0.1	mm	0.4 m	92	균열	0.2	mm	0.5 m
38	균열	0.1	mm	0.75 m	93	균열	0.1	mm	0.4 m
39	균열	0.2	mm	0.5 m	94	균열	0.1	mm	0.4 m
40	균열	0.1	mm	0.4 m	95	균열	0.1	mm	0.5 m
41	균열	0.1	mm	0.5 m	96	균열	0.1	mm	0.5 m
42	균열	0.2	mm	0.4 m	97				
43	균열	0.1	mm	0.5 m	98				
44	균열	0.1	mm	0.5 m	99				
45	균열	0.2	mm	0.5 m	100				
46	균열	0.1	mm	0.4 m	101				
47	균열	0.1	mm	0.75 m	102				
48	균열	0.2	mm	0.2 m	103				
49	균열	0.2	mm	0.5 m	104				
50	균열	0.1	mm	0.4 m	105				
51	균열	0.1	mm	0.4 m	106				
52	균열	0.2	mm	0.2 m	107				
53	균열	0.2	mm	0.5 m	108				
54	균열	0.2	mm	0.4 m	109				
55	균열	0.2	mm	0.3 m	110				

시	행	사	용	역	영	사	단		
							과업 책임지	장 소	
KORAIL KOREA RAILROAD	한국철도공사	2017년도 호남고속선 오송-광주승정간 콘크리트케도 점검용역	(주) 한국구조물안전연구원 (주) 한국도로안전연구원 (재) 한국건설품질연구원	이 복 영	간 윤 강 김 경 기 문 준 기	영원	 02220 (0.3m이하 : 목박)	 철로받판리	 철로받판리
							 04220 (0.3m초과 0.5m이하 : 광박)	 영상	 철근노출
							 06220 (0.5m초과 1.0m미만 : 목박)	 바리,바라,파손	 누수수온부
							 10220 (1.0m이상 : 통형)	 변대	 시공이음바리,통바리