


호남고속선 향저터널_2 (40.347~40.357km, S2)

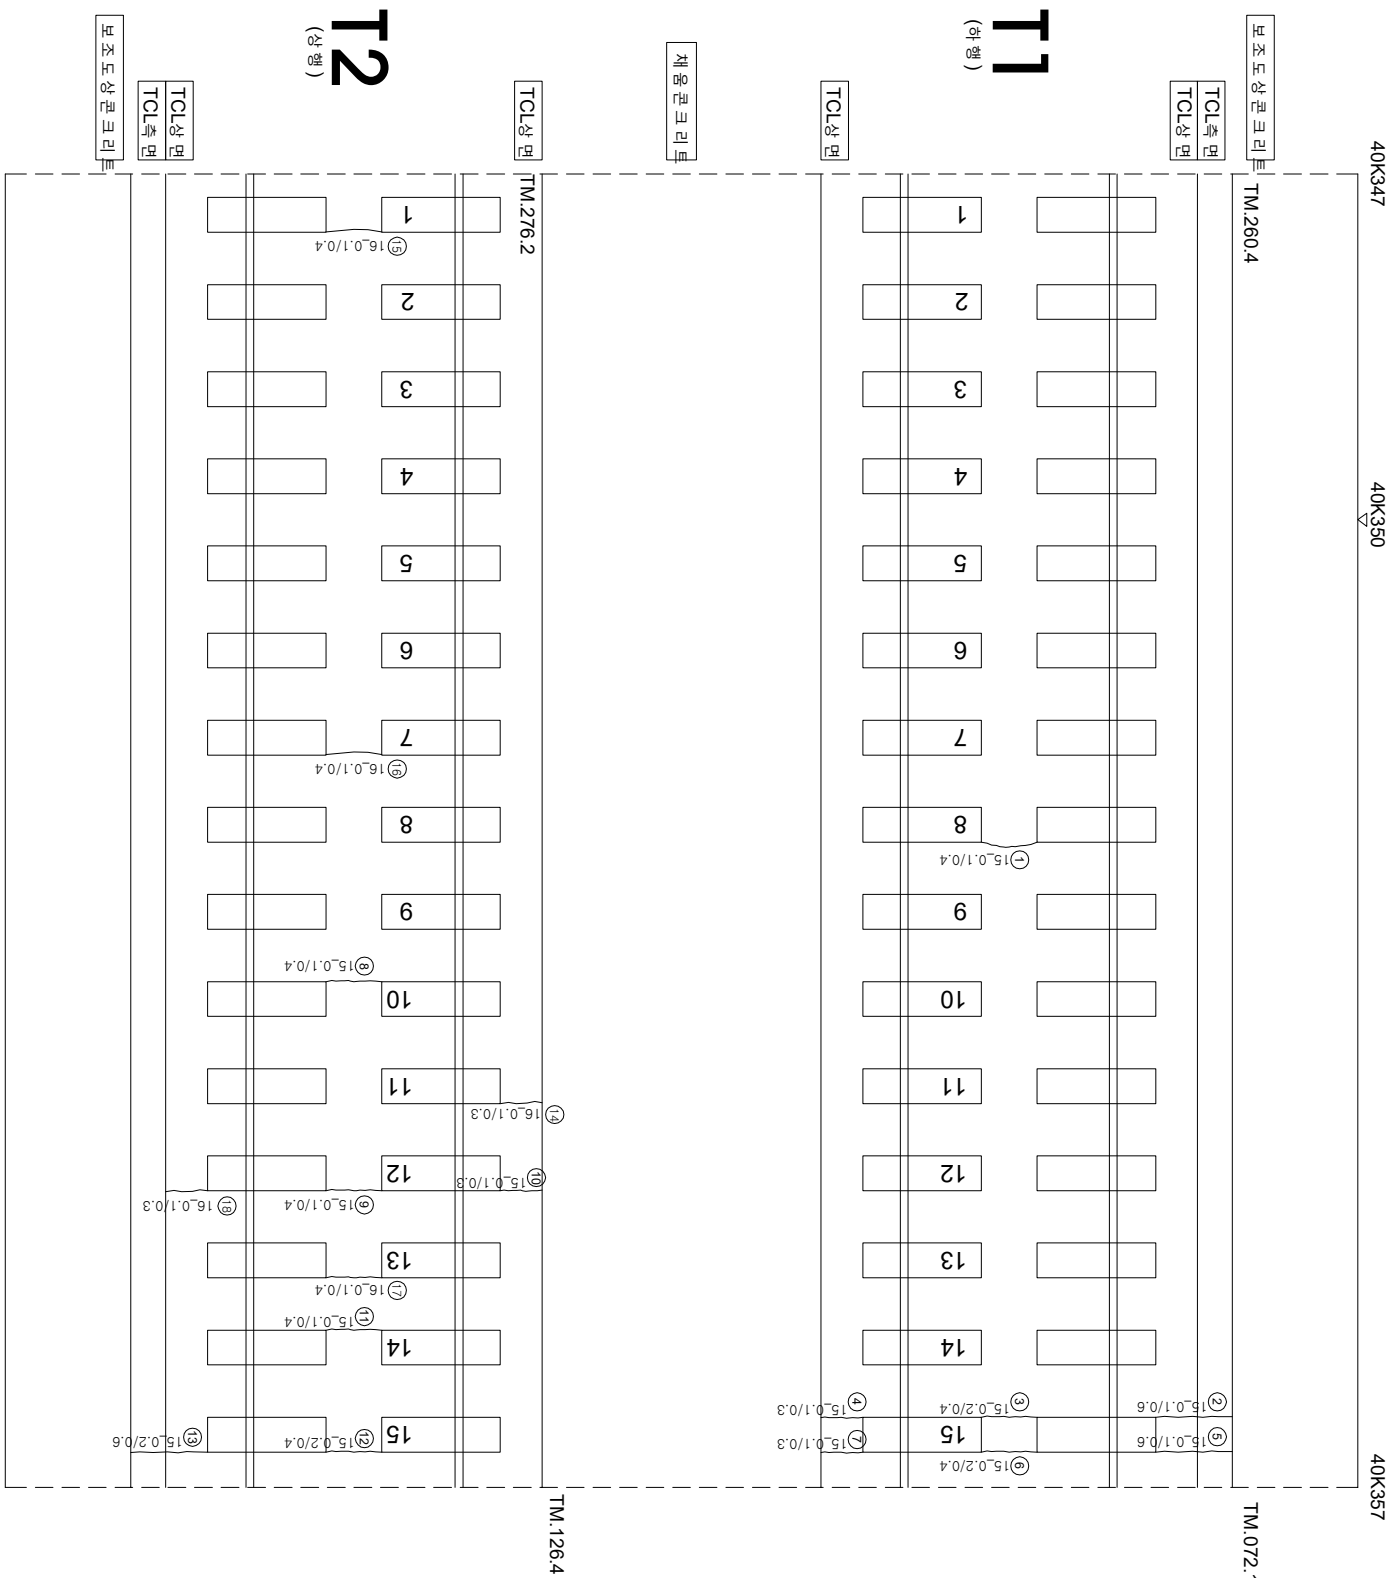

연번	순상	북	연장	비고	연번	순상	북	연장	비고
1	균열	0.1	mm	0.4	m				
2	균열	0.1	mm	0.6	m	57			
3	균열	0.2	mm	0.4	m	58			
4	균열	0.1	mm	0.3	m	59			
5	균열	0.1	mm	0.6	m	60			
6	균열	0.2	mm	0.4	m	61			
7	균열	0.1	mm	0.3	m	62			
8	균열	0.1	mm	0.4	m	63			
9	균열	0.1	mm	0.4	m	64			
10	균열	0.1	mm	0.3	m	65			
11	균열	0.1	mm	0.4	m	66			
12	균열	0.2	mm	0.4	m	67			
13	균열	0.2	mm	0.6	m	68			
14	균열	0.1	mm	0.3	m	69			
15	균열	0.1	mm	0.4	m	70			
16	균열	0.1	mm	0.4	m	71			
17	균열	0.1	mm	0.4	m	72			
18	균열	0.1	mm	0.6	m	73			
19					74				
20					75				
21					76				
55					110				