


호남고속선향저터널_토공노반_37 (40.940~40.950km, L=10m)

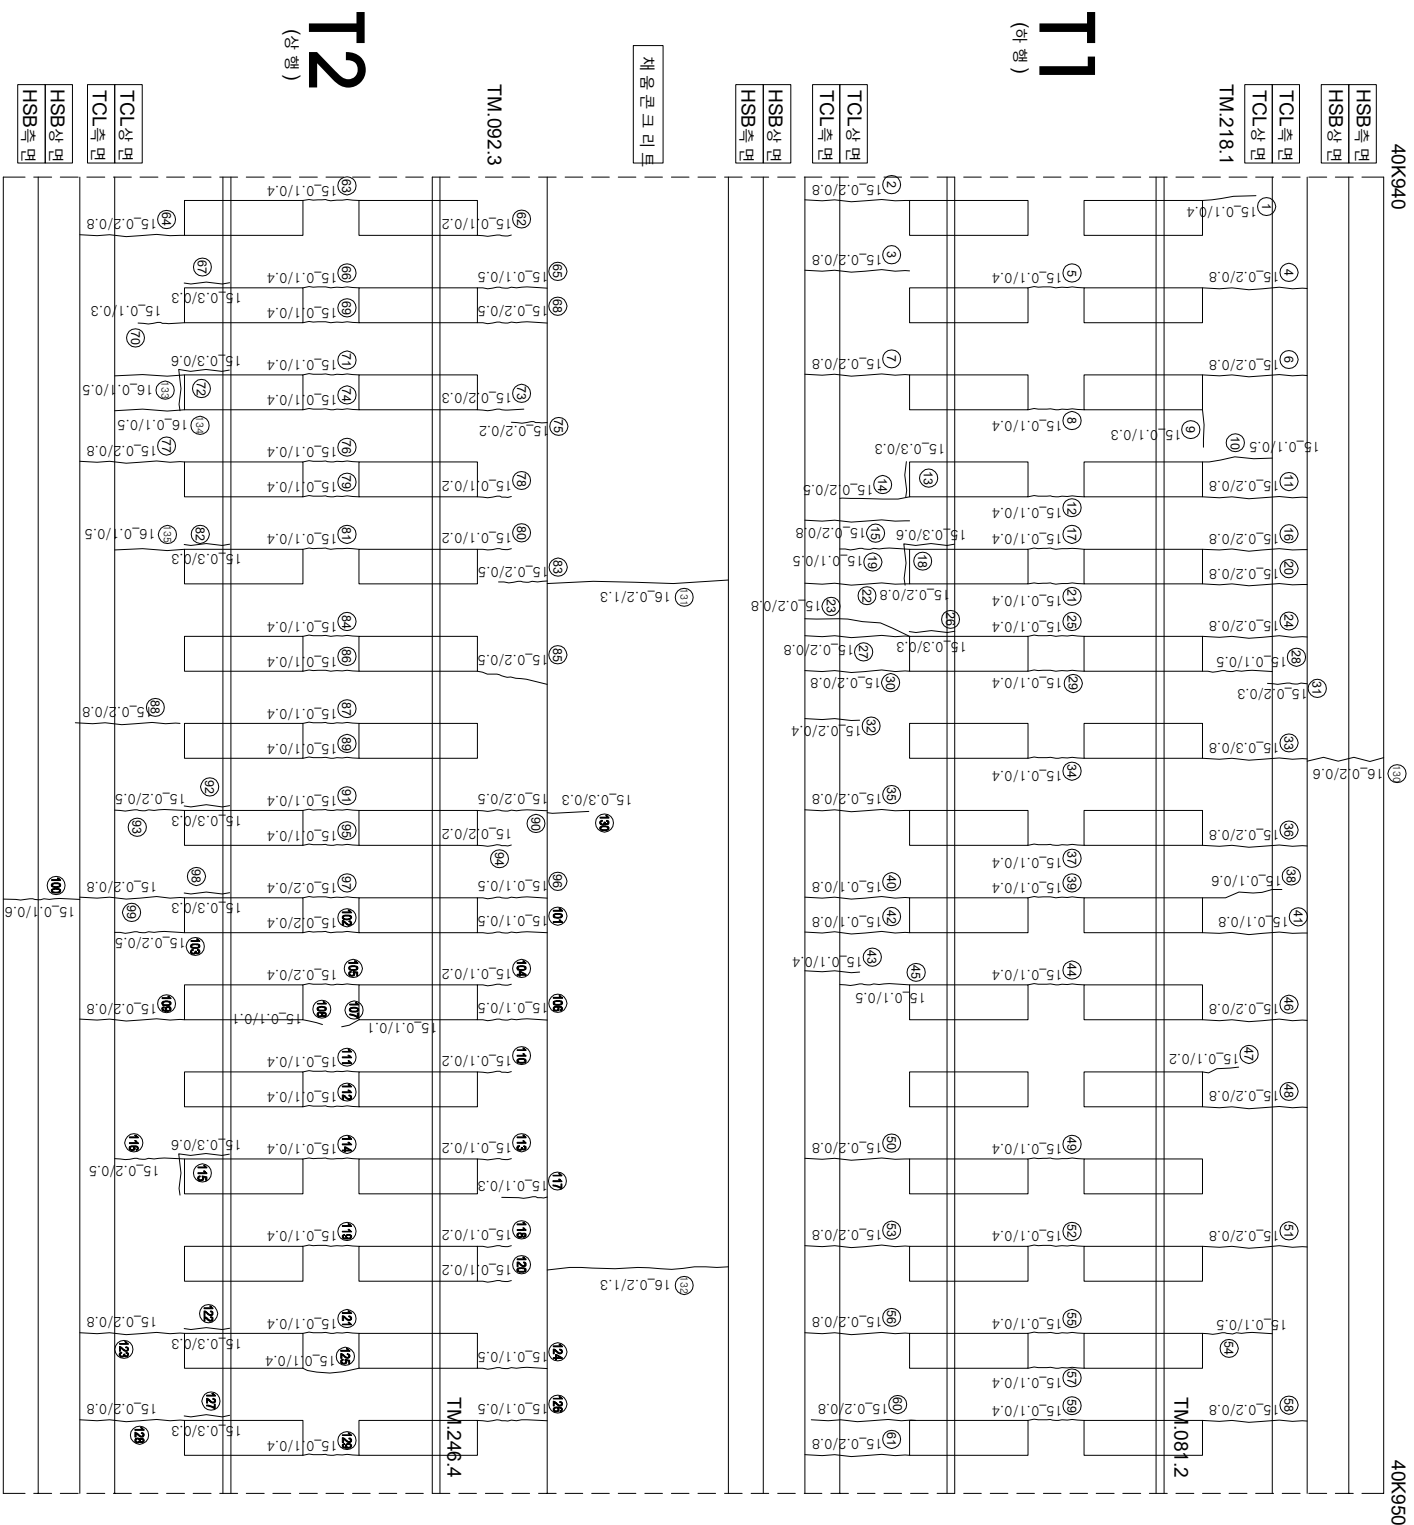

연번	순차	폭	연장	비고	연번	순차	폭	연장	비고	연번	순차	폭	연장	비고
1	균열	0.1 mm	0.4 m	m	56	균열	0.2 mm	0.8 m		111	균열	0.1 mm	0.4 m	m
2	균열	0.2 mm	0.8 m	m	57	균열	0.1 mm	0.4 m		112	균열	0.1 mm	0.4 m	m
3	균열	0.2 mm	0.8 m	m	58	균열	0.2 mm	0.8 m		113	균열	0.1 mm	0.2 m	m
4	균열	0.2 mm	0.8 m	m	59	균열	0.1 mm	0.4 m		114	균열	0.1 mm	0.4 m	m
5	균열	0.1 mm	0.4 m	m	60	균열	0.2 mm	0.8 m		115	경계부 균열	0.3 mm	0.6 m	m
6	균열	0.2 mm	0.8 m	m	61	균열	0.2 mm	0.8 m		116	균열	0.2 mm	0.5 m	m
7	균열	0.2 mm	0.8 m	m	62	균열	0.1 mm	0.2 m		117	균열	0.1 mm	0.3 m	m
8	균열	0.1 mm	0.4 m	m	63	균열	0.1 mm	0.4 m		118	균열	0.1 mm	0.2 m	m
9	균열	0.1 mm	0.3 m	m	64	균열	0.2 mm	0.8 m		119	균열	0.1 mm	0.4 m	m
10	균열	0.1 mm	0.5 m	m	65	균열	0.1 mm	0.5 m		120	균열	0.1 mm	0.2 m	m
11	균열	0.2 mm	0.8 m	m	66	균열	0.1 mm	0.4 m		121	균열	0.1 mm	0.4 m	m
12	균열	0.1 mm	0.4 m	m	67	경계부 균열	0.3 mm	0.3 m		122	경계부 균열	0.3 mm	0.3 m	
13	균열	0.3 mm	0.3 m		68	균열	0.2 mm	0.5 m		123	균열	0.2 mm	0.8 m	m
14	균열	0.2 mm	0.5 m	m	69	균열	0.1 mm	0.4 m		124	균열	0.1 mm	0.5 m	m
15	균열	0.2 mm	0.8 m	m	70	균열	0.1 mm	0.3 m		125	균열	0.1 mm	0.4 m	m
16	균열	0.2 mm	0.8 m	m	71	균열	0.1 mm	0.4 m		126	균열	0.1 mm	0.5 m	m
17	균열	0.1 mm	0.4 m	m	72	경계부 균열	0.3 mm	0.6 m		127	경계부 균열	0.3 mm	0.3 m	
18	경계부 균열	0.3 mm	0.6 m		73	균열	0.2 mm	0.3 m		128	균열	0.2 mm	0.8 m	m
19	균열	0.1 mm	0.5 m	m	74	균열	0.1 mm	0.4 m		129	균열	0.1 mm	0.4 m	m
20	균열	0.2 mm	0.8 m	m	75	균열	0.2 mm	0.2 m		130	균열	0.2 mm	0.6 m	m
21	균열	0.1 mm	0.4 m	m	76	균열	0.1 mm	0.4 m		131	균열	0.2 mm	1.3 m	m
22	균열	0.2 mm	0.8 m	m	77	균열	0.2 mm	0.8 m		132	균열	0.2 mm	1.3 m	m
23	균열	0.2 mm	0.8 m	m	78	균열	0.1 mm	0.2 m		133	균열	0.1 mm	0.5 m	m
24	균열	0.2 mm	0.8 m	m	79	균열	0.1 mm	0.4 m		134	균열	0.1 mm	0.5 m	m
25	균열	0.1 mm	0.4 m	m	80	균열	0.1 mm	0.2 m		135	균열	0.1 mm	0.5 m	
26	경계부 균열	0.3 mm	0.3 m		81	균열	0.1 mm	0.4 m		136		0.1 mm	0.5 m	m
27	균열	0.2 mm	0.8 m	m	82	경계부 균열	0.3 mm	0.3 m		137				
28	균열	0.1 mm	0.5 m	m	83	균열	0.2 mm	0.5 m		138				
29	균열	0.1 mm	0.4 m	m	84	균열	0.1 mm	0.4 m		139				
30	균열	0.2 mm	0.8 m	m	85	균열	0.2 mm	0.5 m		140				
31	균열	0.2 mm	0.3 m	m	86	균열	0.1 mm	0.4 m		141				
32	균열	0.2 mm	0.4 m	m	87	균열	0.1 mm	0.4 m		142				
33	균열	0.3 mm	0.8 m	m	88	균열	0.2 mm	0.8 m		143				
34	균열	0.1 mm	0.4 m	m	89	균열	0.1 mm	0.4 m		144				
35	균열	0.2 mm	0.8 m	m	90	균열	0.2 mm	0.5 m		145				
36	균열	0.2 mm	0.8 m	m	91	균열	0.1 mm	0.4 m		146				
37	균열	0.1 mm	0.4 m	m	92	경계부 균열	0.2 mm	0.5 m		147				
38	균열	0.1 mm	0.6 m	m	93	균열	0.3 mm	0.3 m		148				
39	균열	0.1 mm	0.4 m	m	94	균열	0.2 mm	0.2 m		149				
40	균열	0.1 mm	0.8 m	m	95	균열	0.1 mm	0.4 m		150				
41	균열	0.1 mm	0.8 m	m	96	균열	0.1 mm	0.5 m		151				
42	균열	0.1 mm	0.8 m	m	97	균열	0.2 mm	0.4 m		152				
43	균열	0.1 mm	0.4 m	m	98	경계부 균열	0.3 mm	0.3 m		153				
44	균열	0.1 mm	0.4 m	m	99	균열	0.2 mm	0.8 m		154				
45	균열	0.1 mm	0.5 m	m	100	균열	0.1 mm	0.6 m		155				
46	균열	0.2 mm	0.8 m	m	101	균열	0.1 mm	0.5 m		156				
47	균열	0.1 mm	0.2 m	m	102	균열	0.2 mm	0.4 m		157				
48	균열	0.2 mm	0.8 m	m	103	균열	0.2 mm	0.5 m		158				
49	균열	0.1 mm	0.4 m	m	104	균열	0.1 mm	0.2 m		159				
50	균열	0.2 mm	0.8 m	m	105	균열	0.2 mm	0.4 m		160				
51	균열	0.2 mm	0.8 m	m	106	균열	0.1 mm	0.5 m		161				
52	균열	0.1 mm	0.4 m	m	107	균열	0.1 mm	0.1 m		162				
53	균열	0.2 mm	0.8 m	m	108	균열	0.1 mm	0.1 m		163				
54	균열	0.1 mm	0.5 m	m	109	균열	0.2 mm	0.8 m		164				
55	균열	0.1 mm	0.4 m	m	110	균열	0.1 mm	0.2 m		165				