


호남고속선 영천터널_15(41.681~41.691km, S15)

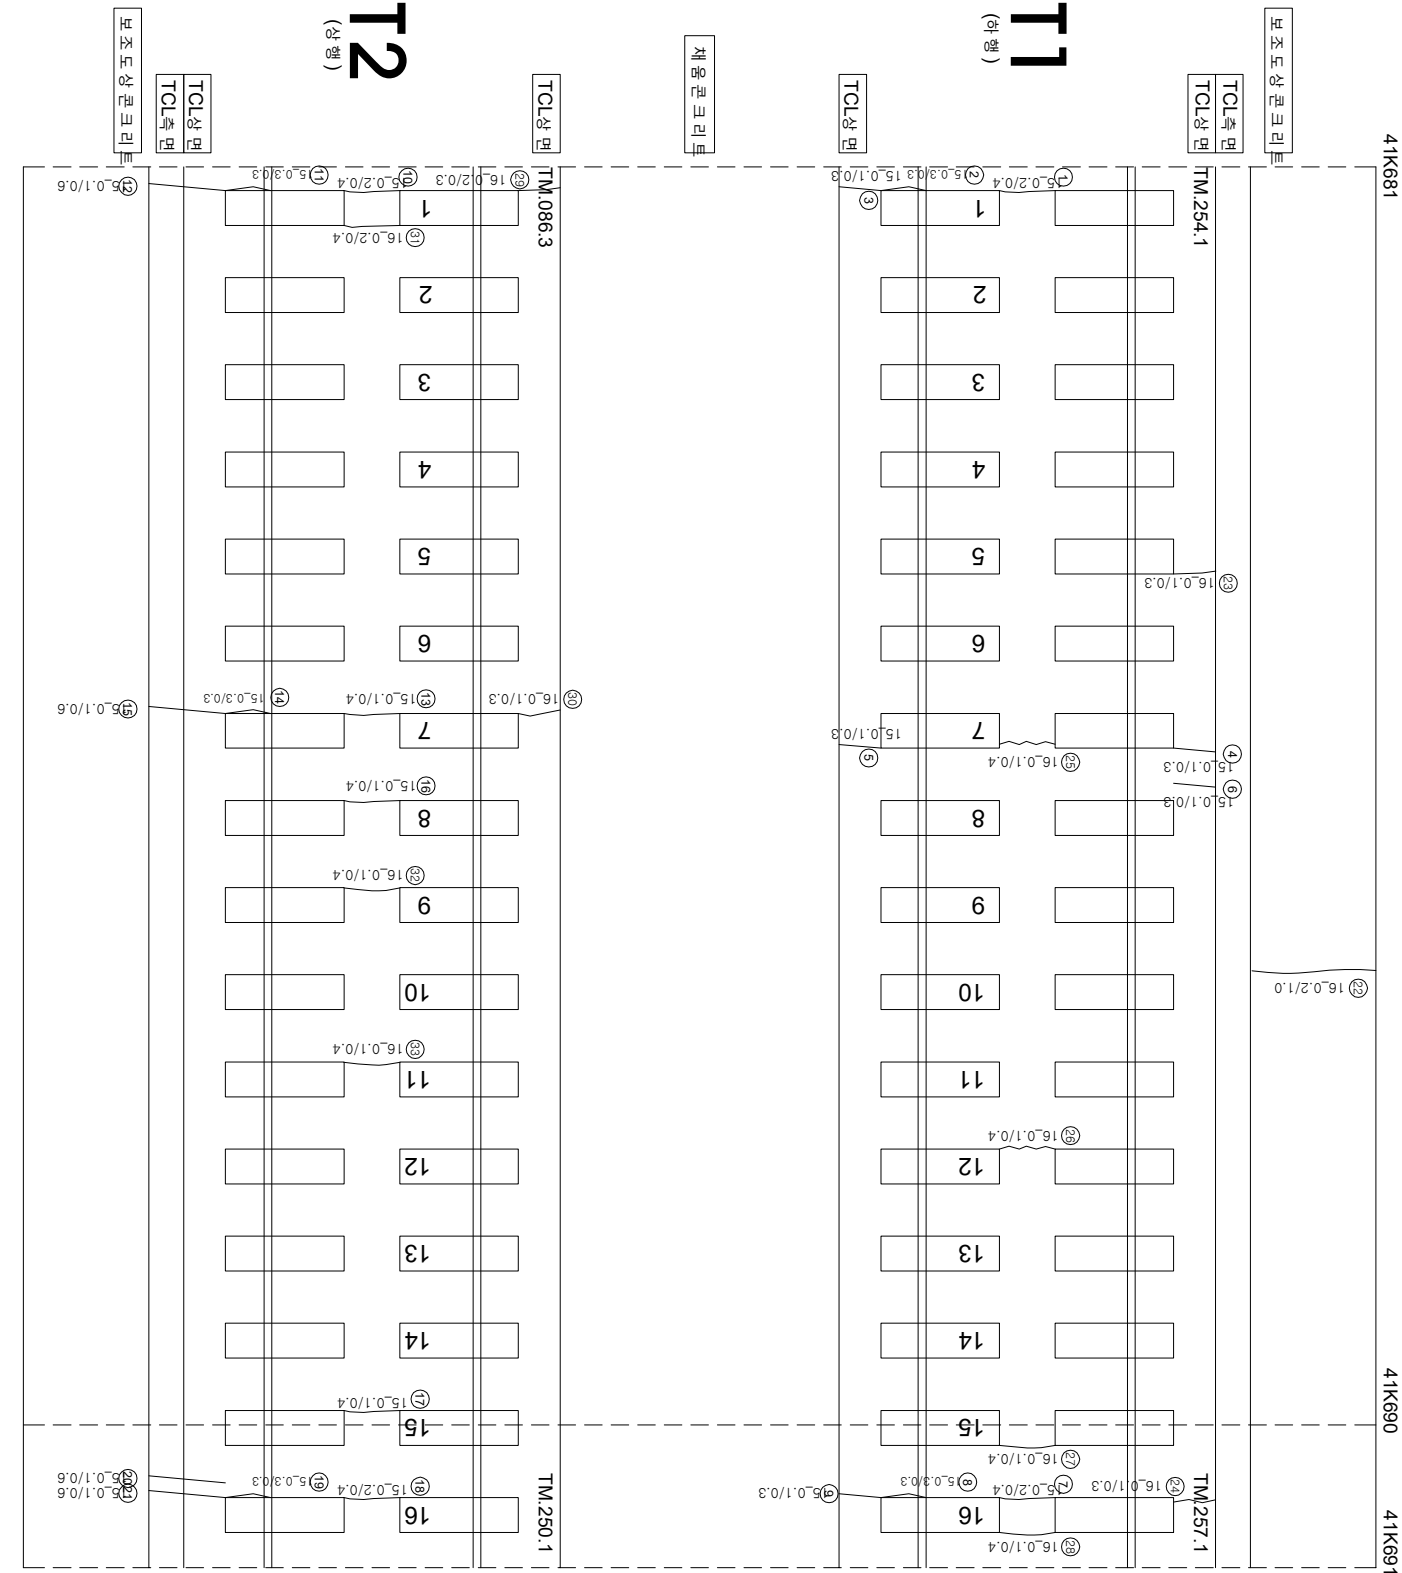

연번	순상	폭	연장	비고	연번	순상	폭	연장	비고
1	균열	0.2	mm	0.4 m	56				
2	균열	0.3	mm	0.3 m	57				
3	균열	0.1	mm	0.3 m	58				
4	균열	0.1	mm	0.3 m	59				
5	균열	0.1	mm	0.3 m	60				
6	균열	0.1	mm	0.3 m	61				
7	균열	0.2	mm	0.4 m	62				
8	경계부 균열	0.3	mm	0.3 m	63				
9	균열	0.1	mm	0.3 m	64				
10	균열	0.1	mm	0.3 m	65				
11	균열	0.1	mm	0.4 m	66				
12	균열	0.2	mm	0.8 m	67				
13	균열	0.2	mm	0.4 m	68				
14	경계부 균열	0.2	mm	0.8 m	69				
15	균열	0.2	mm	0.4 m	70				
16	균열	0.2	mm	0.8 m	71				
17	균열	0.2	mm	0.4 m	72				
18	균열	0.3	mm	0.5 m	73				
19	경계부 균열	0.2	mm	0.8 m	74				
20	균열	0.2	mm	0.3 m	75				
21	균열	0.2	mm	0.4 m	76				
22	균열	0.2	mm	1.0 m	77				
23	균열	0.1	mm	0.3 m	78				
24	균열	0.1	mm	0.3 m	79				
25	균열	0.1	mm	0.4 m	80				
26	균열	0.1	mm	0.4 m	81				
27	균열	0.1	mm	0.4 m	82				
28	균열	0.1	mm	0.4 m	83				
29	균열	0.2	mm	0.3 m	84				
30	균열	0.1	mm	0.3 m	85				
31	균열	0.2	mm	0.4 m	86				
32	균열	0.1	mm	0.4 m	87				
33	균열	0.1	mm	0.4 m	88				
34					89				
35					90				
36					91				
37					92				
38					93				
39					94				
40					95				
41					96				
42					97				
43					98				
44					99				
45					100				
46					101				
47					102				
48					103				
49					104				
50					105				
51					106				
52					107				
53					108				
54					109				
55					110				