




한남고속선 영천터널 - 토공노반 - 112(43.420~43.430km, L=10m)

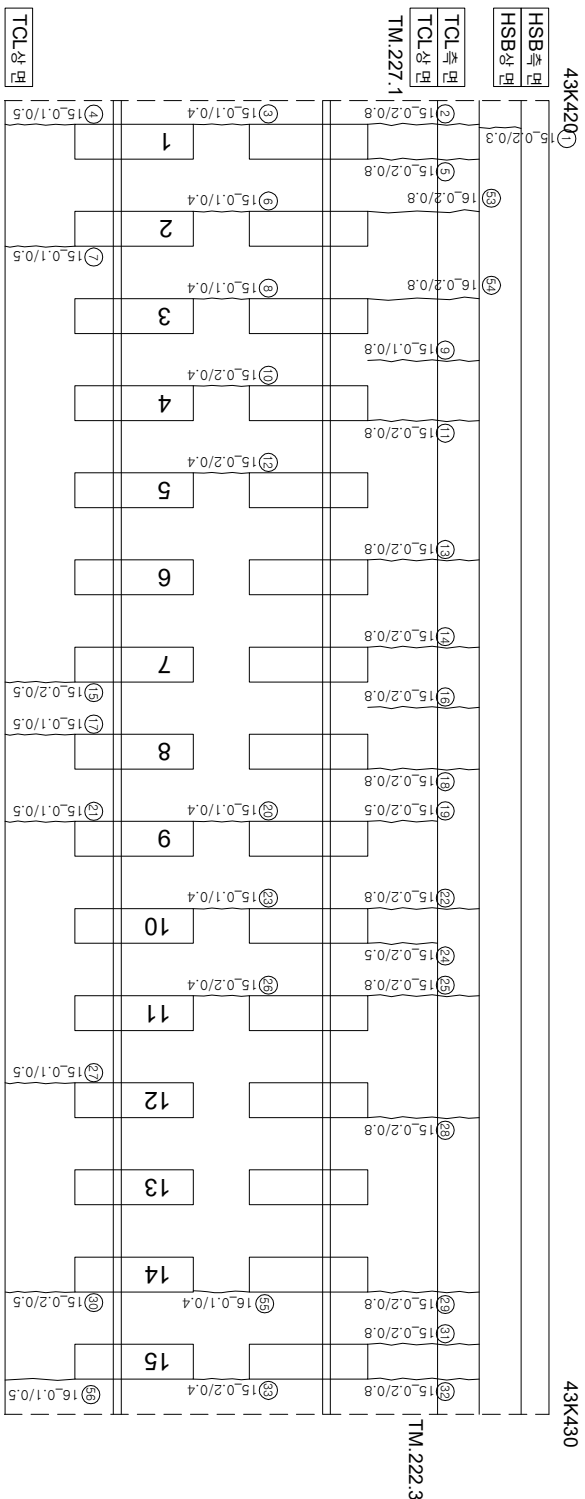

아
호

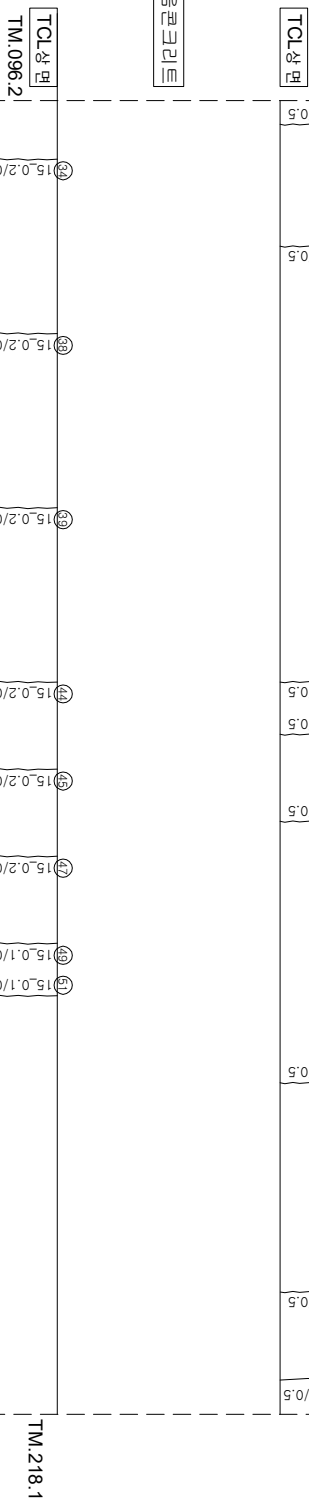

채움콘크리트

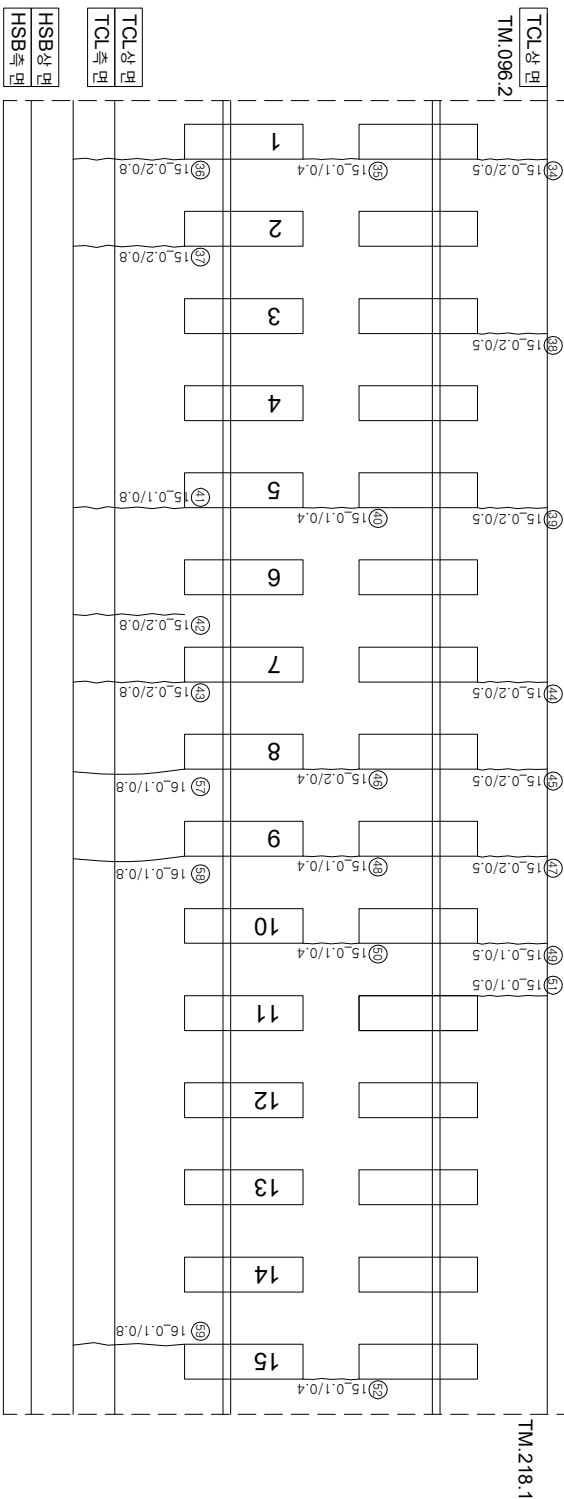

T2 (0.70)

연번	순상	폭	연장	비고	연번	순상	폭	연장	비고
1	균열	0.2	mm	0.3 m	56	균열	0.1	mm	0.5 m
2	균열	0.2	mm	0.8 m	57	균열	0.1	mm	0.8 m
3	균열	0.1	mm	0.4 m	58	균열	0.1	mm	0.8 m
4	균열	0.1	mm	0.5 m	59	균열	0.1	mm	0.8 m
5	균열	0.2	mm	0.8 m	60				
6	균열	0.1	mm	0.4 m	61				
7	균열	0.1	mm	0.5 m	62				
8	균열	0.1	mm	0.4 m	63				
9	균열	0.1	mm	0.8 m	64				
10	균열	0.2	mm	0.4 m	65				
11	균열	0.2	mm	0.8 m	66				
12	균열	0.2	mm	0.4 m	67				
13	균열	0.2	mm	0.8 m	68				
14	균열	0.2	mm	0.8 m	69				
15	균열	0.2	mm	0.5 m	70				
16	균열	0.2	mm	0.8 m	71				
17	균열	0.1	mm	0.5 m	72				
18	균열	0.2	mm	0.8 m	73				
19	균열	0.2	mm	0.5 m	74				
20	균열	0.1	mm	0.4 m	75				
21	균열	0.1	mm	0.5 m	76				
22	균열	0.2	mm	0.8 m	77				
23	균열	0.1	mm	0.4 m	78				
24	균열	0.2	mm	0.5 m	79				
25	균열	0.2	mm	0.8 m	80				
26	균열	0.2	mm	0.4 m	81				
27	균열	0.1	mm	0.5 m	82				
28	균열	0.2	mm	0.8 m	83				
29	균열	0.2	mm	0.8 m	84				
30	균열	0.2	mm	0.5 m	85				
31	균열	0.2	mm	0.8 m	86				
32	균열	0.2	mm	0.8 m	87				
33	균열	0.2	mm	0.4 m	88				
34	균열	0.2	mm	0.5 m	89				
35	균열	0.1	mm	0.4 m	90				
36	균열	0.2	mm	0.8 m	91				
37	균열	0.2	mm	0.8 m	92				
38	균열	0.2	mm	0.5 m	93				
39	균열	0.2	mm	0.5 m	94				
40	균열	0.1	mm	0.4 m	95				
41	균열	0.1	mm	0.8 m	96				
42	균열	0.2	mm	0.8 m	97				
43	균열	0.2	mm	0.8 m	98				
44	균열	0.2	mm	0.5 m	99				
45	균열	0.2	mm	0.5 m	100				
46	균열	0.2	mm	0.4 m	101				
47	균열	0.2	mm	0.5 m	102				
48	균열	0.1	mm	0.4 m	103				
49	균열	0.1	mm	0.5 m	104				
50	균열	0.1	mm	0.4 m	105				
51	균열	0.1	mm	0.5 m	106				
52	균열	0.1	mm	0.4 m	107				
53	균열	0.2	mm	0.8 m	108				
54	균열	0.2	mm	0.8 m	109				
55	균열	0.1	mm	0.4 m	110				

[illegible]