


한남고속선 영천터널 - 토공노반 - 126(43.560~43.570km, L=10m)

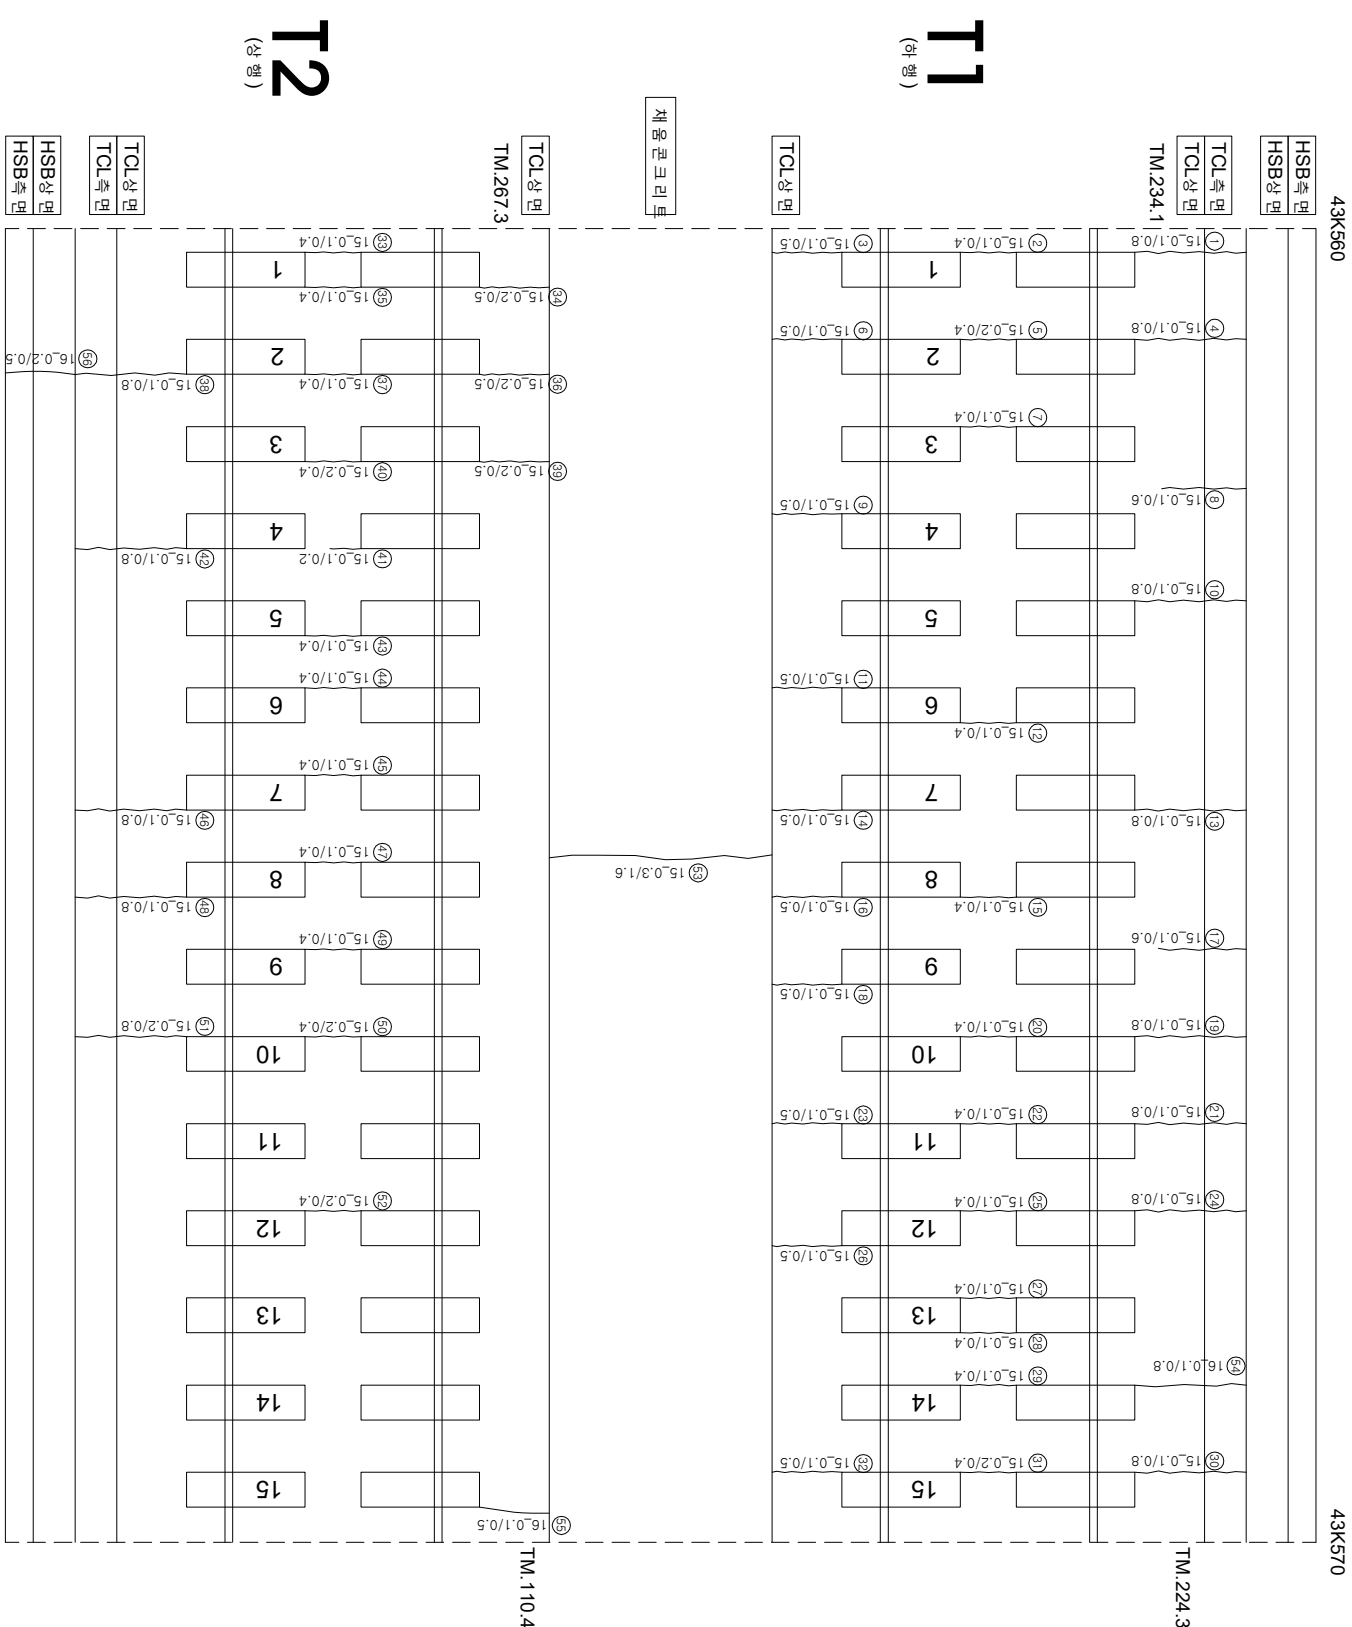

연번	순차	폭	연장	비고	연번	순차	폭	연장	비고
		mm	m			mm	mm	m	
1	균열	0.1	0.8	m	56	균열	0.2		
2	균열	0.1	mm	0.4	57				
3	균열	0.1	mm	0.5	m	58			
4	균열	0.1	mm	0.8	m	59			
5	균열	0.2	mm	0.4	m	60			
6	균열	0.1	mm	0.5	m	61			
7	균열	0.1	mm	0.4	m	62			
8	균열	0.1	mm	0.6	m	63			
9	균열	0.1	mm	0.5	m	64			
10	균열	0.1	mm	0.8	m	65			
11	균열	0.1	mm	0.5	m	66			
12	균열	0.1	mm	0.4	m	67			
13	균열	0.1	mm	0.8	m	68			
14	균열	0.1	mm	0.5	m	69			
15	균열	0.1	mm	0.4	m	70			
16	균열	0.1	mm	0.5	m	71			
17	균열	0.1	mm	0.6	m	72			
18	균열	0.1	mm	0.5	m	73			
19	균열	0.1	mm	0.8	m	74			
20	균열	0.1	mm	0.4	m	75			
21	균열	0.1	mm	0.8	m	76			
22	균열	0.1	mm	0.4	m	77			
23	균열	0.1	mm	0.5	m	78			
24	균열	0.1	mm	0.8	m	79			
25	균열	0.1	mm	0.4	m	80			
26	균열	0.1	mm	0.5	m	81			
27	균열	0.1	mm	0.4	m	82			
28	균열	0.1	mm	0.4	m	83			
29	균열	0.1	mm	0.4	m	84			
30	균열	0.1	mm	0.8	m	85			
31	균열	0.2	mm	0.4	m	86			
32	균열	0.1	mm	0.5	m	87			
33	균열	0.1	mm	0.4	m	88			
34	균열	0.2	mm	0.5	m	89			
35	균열	0.1	mm	0.4	m	90			
36	균열	0.2	mm	0.5	m	91			
37	균열	0.1	mm	0.4	m	92			
38	균열	0.2	mm	0.5	m	93			
39	균열	0.2	mm	0.5	m	94			
40	균열	0.2	mm	0.4	m	95			
41	균열	0.1	mm	0.2	m	96			
42	균열	0.1	mm	0.8	m	97			
43	균열	0.1	mm	0.4	m	98			
44	균열	0.1	mm	0.4	m	99			
45	균열	0.1	mm	0.4	m	100			
46	균열	0.1	mm	0.8	m	101			
47	균열	0.1	mm	0.4	m	102			
48	균열	0.1	mm	0.8	m	103			
49	균열	0.1	mm	0.4	m	104			
50	균열	0.2	mm	0.4	m	105			
51	균열	0.2	mm	0.8	m	106			
52	균열	0.2	mm	0.4	m	107			
53	균열	0.3	mm	1.6	m	108			
54	균열	0.1	mm	0.8	m	109			
55	균열	0.1	mm	0.5	m	110			