
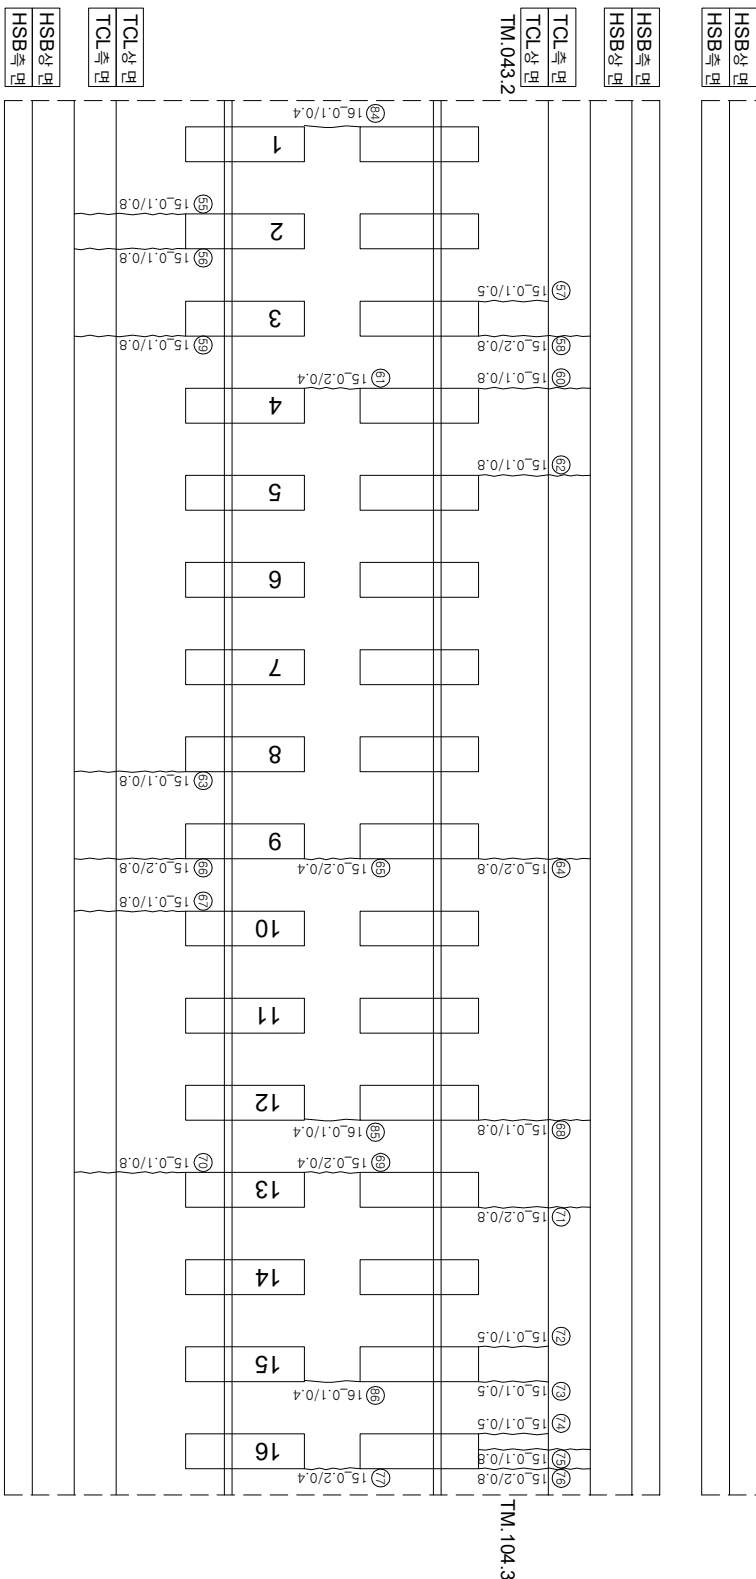


호남고속선 영천터널-토공노반-부본선-20(43.580~43.590km, L=10m)

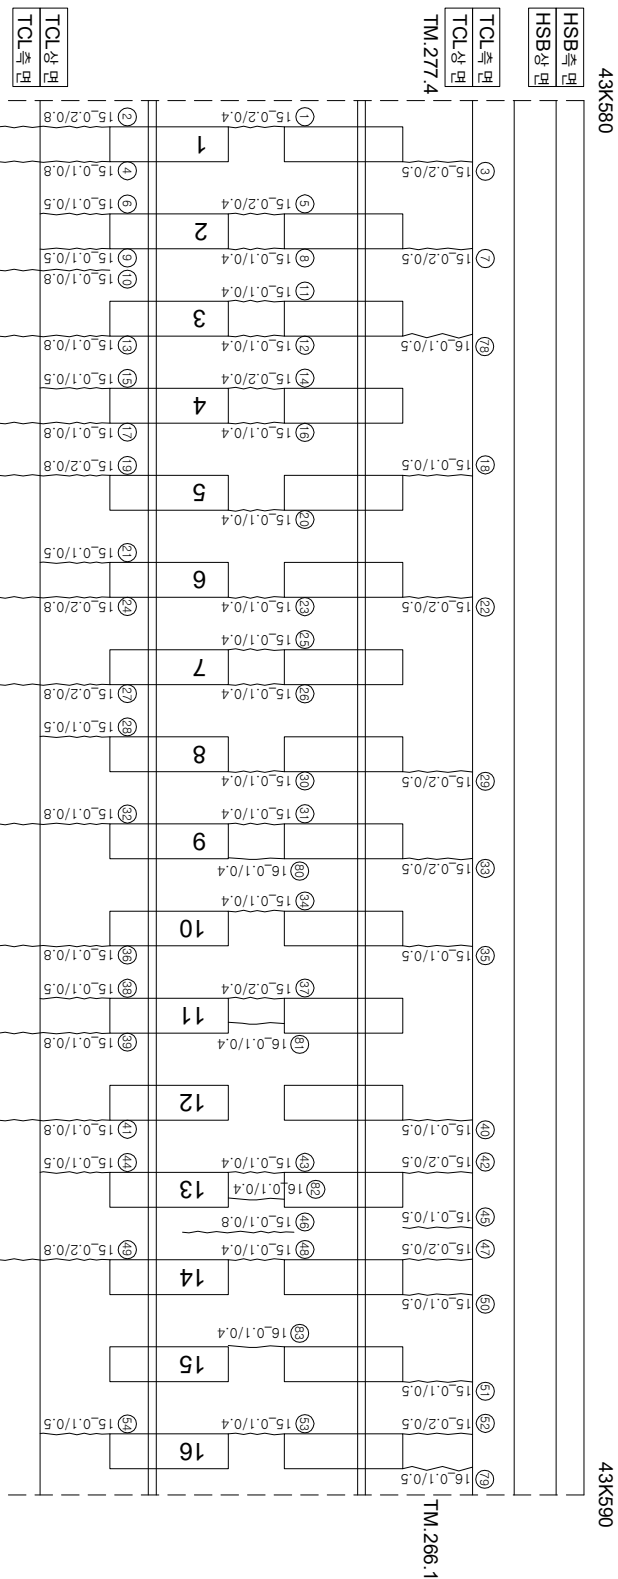

연번	순차	폭	연장	비고	연번	순차	폭	연장	비고
1	균열	0.2	0.4	m	56	균열	0.1	0.8	m
2	균열	0.2	0.8	m	57	균열	0.1	0.5	m
3	균열	0.2	0.5	m	58	균열	0.2	0.8	m
4	균열	0.1	0.8	m	59	균열	0.1	0.8	m
5	균열	0.2	0.4	m	60	균열	0.1	0.8	m
6	균열	0.1	0.5	m	61	균열	0.2	0.4	m
7	균열	0.2	0.5	m	62	균열	0.1	0.8	m
8	균열	0.1	0.4	m	63	균열	0.1	0.8	m
9	균열	0.1	0.5	m	64	균열	0.2	0.8	m
10	균열	0.1	0.8	m	65	균열	0.2	0.4	m
11	균열	0.1	0.4	m	66	균열	0.2	0.8	m
12	균열	0.1	0.4	m	67	균열	0.1	0.8	m
13	균열	0.1	0.8	m	68	균열	0.1	0.8	m
14	균열	0.2	0.4	m	69	균열	0.2	0.4	m
15	균열	0.1	0.5	m	70	균열	0.1	0.8	m
16	균열	0.1	0.4	m	71	균열	0.2	0.8	m
17	균열	0.1	0.8	m	72	균열	0.1	0.5	m
18	균열	0.1	0.5	m	73	균열	0.1	0.5	m
19	균열	0.2	0.8	m	74	균열	0.1	0.5	m
20	균열	0.1	0.4	m	75	균열	0.1	0.8	m
21	균열	0.1	0.5	m	76	균열	0.2	0.8	m
22	균열	0.2	0.5	m	77	균열	0.2	0.4	m
23	균열	0.1	0.4	m	78	균열	0.1	0.5	m
24	균열	0.2	0.8	m	79	균열	0.1	0.4	m
25	균열	0.1	0.4	m	80	균열	0.1	0.4	m
26	균열	0.1	0.4	m	81	균열	0.1	0.4	m
27	균열	0.2	0.8	m	82	균열	0.1	0.4	m
28	균열	0.1	0.5	m	83	균열	0.1	0.4	m
29	균열	0.2	0.5	m	84	균열	0.1	0.4	m
30	균열	0.1	0.4	m	85	균열	0.1	0.4	m
31	균열	0.1	0.4	m	86	균열	0.1	0.4	m
32	균열	0.1	0.8	m	87				
33	균열	0.2	0.4	m	88				
34	균열	0.1	0.4	m	89				
35	균열	0.1	0.5	m	90				
36	균열	0.1	0.8	m	91				
37	균열	0.2	0.4	m	92				
38	균열	0.1	0.5	m	93				
39	균열	0.1	0.8	m	94				
40	균열	0.1	0.5	m	95				
41	균열	0.1	0.8	m	96				
42	균열	0.2	0.5	m	97				
43	균열	0.1	0.4	m	98				
44	균열	0.1	0.5	m	99				
45	균열	0.1	0.5	m	100				
46	균열	0.1	0.8	m	101				
47	균열	0.2	0.5	m	102				
48	균열	0.1	0.4	m	103				
49	균열	0.2	0.8	m	104				
50	균열	0.1	0.5	m	105				
51	균열	0.1	0.5	m	106				
52	균열	0.2	0.8	m	107				
53	균열	0.1	0.4	m	108				
54	균열	0.1	0.5	m	109				
55	균열	0.1	0.8	m	110				

[illegible]