


호남고속선 염천터널_토공노반_부분선_3(43.410~43.420km, L=10m)


43K410

43K420

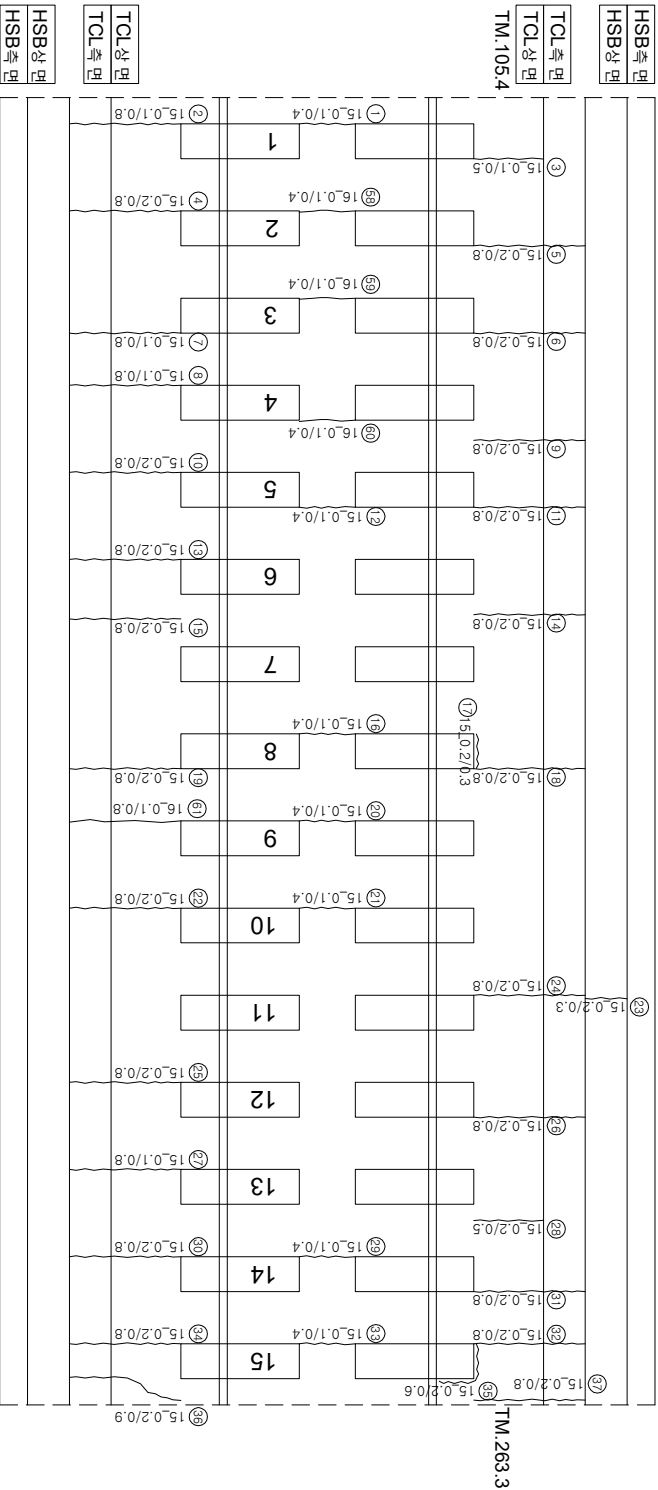


T3

(하행)

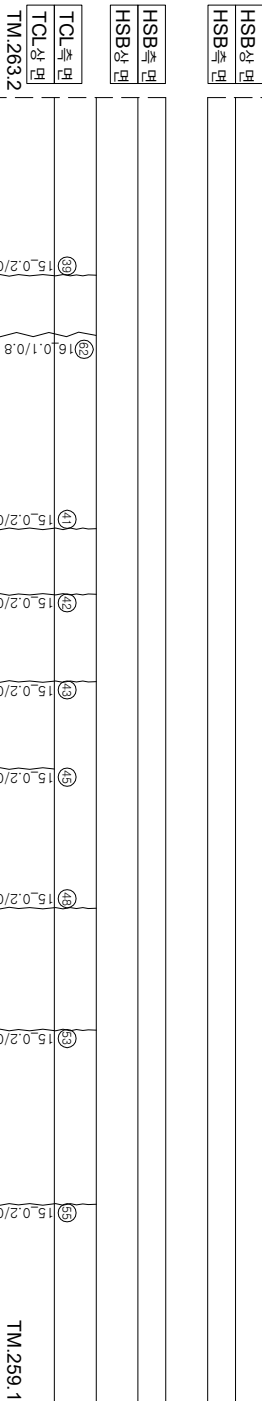

T4

(상행)

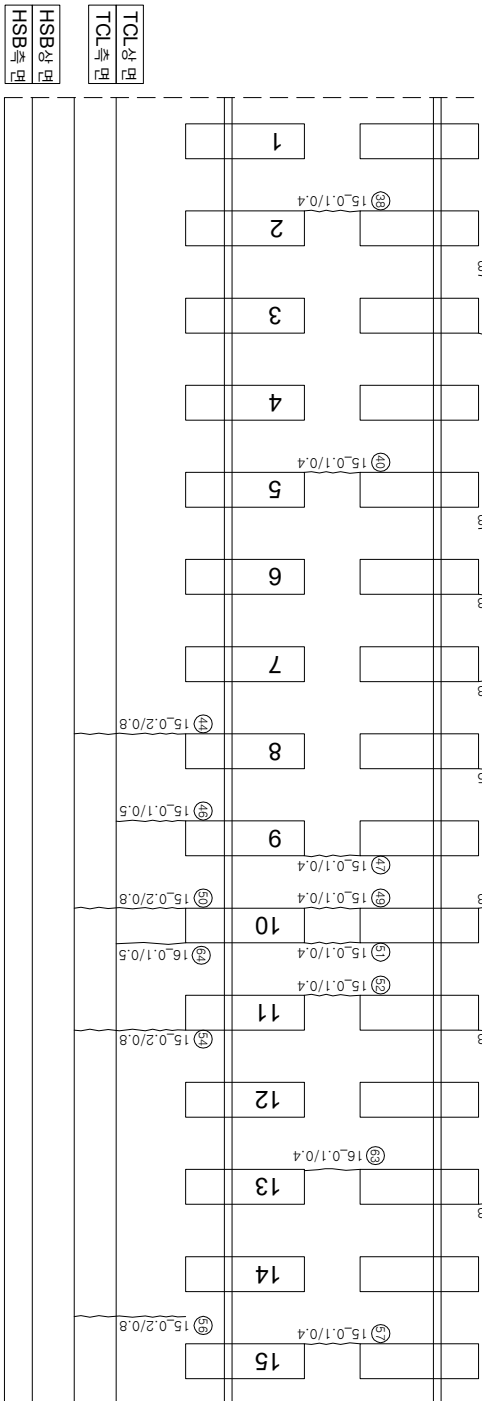

연번	산상	폭	연장	비고	연번	산상	폭	연장	비고
1	균열	0.1	0.4 m		56	균열	0.2	0.8 m	
2	균열	0.1	mm	0.8 m	57	균열	0.1	mm	0.4 m
3	균열	0.1	mm	0.5 m	58	균열	0.1	mm	0.4 m
4	균열	0.2	mm	0.8 m	59	균열	0.1	mm	0.4 m
5	균열	0.2	mm	0.8 m	60	균열	0.1	mm	0.4 m
6	균열	0.2	mm	0.8 m	61	균열	0.1	mm	0.8 m
7	균열	0.1	mm	0.8 m	62	균열	0.1	mm	0.8 m
8	균열	0.1	mm	0.8 m	63	균열	0.1	mm	0.4 m
9	균열	0.2	mm	0.8 m	64	균열	0.1	mm	0.5 m
10	균열	0.2	mm	0.8 m	65				
11	균열	0.2	mm	0.8 m	66				
12	균열	0.1	mm	0.4 m	67				
13	균열	0.2	mm	0.8 m	68				
14	균열	0.2	mm	0.8 m	69				
15	균열	0.2	mm	0.8 m	70				
16	균열	0.1	mm	0.4 m	71				
17	경계부-균열	0.2	mm	0.3 m	72				
18	균열	0.2	mm	0.8 m	73				
19	균열	0.2	mm	0.8 m	74				
20	균열	0.1	mm	0.4 m	75				
21	균열	0.1	mm	0.4 m	76				
22	균열	0.2	mm	0.8 m	77				
23	균열	0.2	mm	0.3 m	78				
24	균열	0.2	mm	0.8 m	79				
25	균열	0.2	mm	0.8 m	80				
26	균열	0.2	mm	0.8 m	81				
27	균열	0.1	mm	0.8 m	82				
28	균열	0.2	mm	0.8 m	83				
29	균열	0.2	mm	0.5 m	84				
30	균열	0.1	mm	0.4 m	85				
31	균열	0.2	mm	0.8 m	86				
32	균열	0.2	mm	0.8 m	87				
33	균열	0.2	mm	0.8 m	88				
34	균열	0.1	mm	0.4 m	89				
35	균열	0.2	mm	0.8 m	90				
36	경계부-균열	0.2	mm	0.6 m	91				
37	균열	0.2	mm	0.9 m	92				
38	균열	0.1	mm	0.4 m	93				
39	균열	0.2	mm	0.8 m	94				
40	균열	0.1	mm	0.4 m	95				
41	균열	0.2	mm	0.8 m	96				
42	균열	0.2	mm	0.8 m	97				
43	균열	0.2	mm	0.8 m	98				
44	균열	0.2	mm	0.8 m	99				
45	균열	0.2	mm	0.5 m	100				
46	균열	0.1	mm	0.5 m	101				
47	균열	0.1	mm	0.4 m	102				
48	균열	0.2	mm	0.8 m	103				
49	균열	0.1	mm	0.4 m	104				
50	균열	0.2	mm	0.8 m	105				
51	균열	0.1	mm	0.4 m	106				
52	균열	0.1	mm	0.4 m	107				
53	균열	0.2	mm	0.8 m	108				
54	균열	0.2	mm	0.8 m	109				
55	균열	0.2	mm	0.8 m	110				

시	행	사	공	역	명	영	역	사	관		연												
									관	관													
KORAIL	한국철도공사	KOREA RAILROAD	2017년도 호남고속선 오송-광주승정간 콘크리트캐도 점검공역	(주)한국구조물안전연구원 (주)한국국토안전연구원 (주)한국도로안전연구원 (재)한국건설품질연구원	이 박 영	간 원 강 김 경 기 윤 석 기	연		022.0 (0.3m이하 : 흑색)		차로분리												
													0.42.0 (0.3m초과 0.5m이하 : 황색)		철근노출								
																	0.62.0 (0.5m초과 1.0m이하 : 적색)		부수, 슬래브				
																					1.02.0 (1.0m이상 : 분홍색)		시공이음분리, 종분리