


호남고속선 공주고가_15(43.747~43.753km, S14)

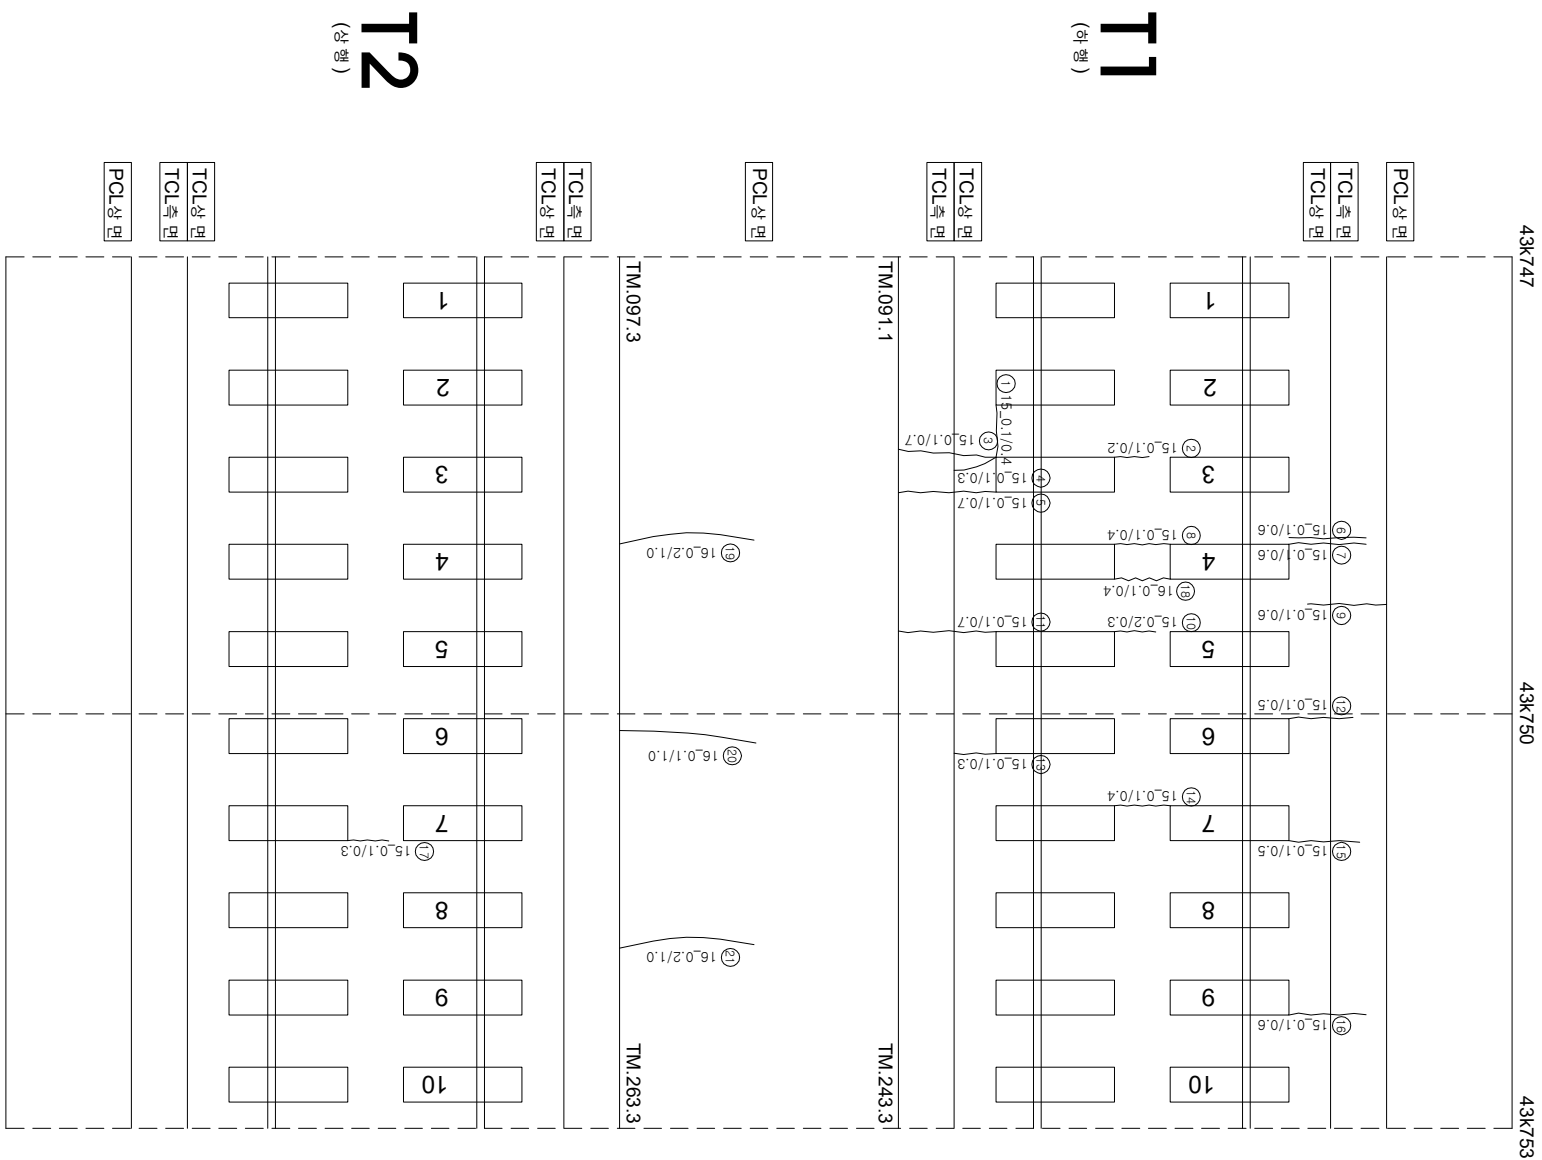

연번	순상	폭	연장	비고	연번	순상	폭	연장	비고
1	균열	0.1 mm	0.4 m		56				
2	균열	0.1 mm	0.2 m		57				
3	균열	0.1 mm	0.7 m		58				
4	균열	0.1 mm	0.3 m		59				
5	균열	0.1 mm	0.7 m		60				
6	균열	0.1 mm	0.6 m		61				
7	균열	0.1 mm	0.6 m		62				
8	균열	0.1 mm	0.4 m		63				
9	균열	0.1 mm	0.6 m		64				
10	균열	0.2 mm	0.3 m		65				
11	균열	0.1 mm	0.7 m		66				
12	균열	0.1 mm	0.5 m		67				
13	균열	0.1 mm	0.3 m		68				
14	균열	0.1 mm	0.4 m		69				
15	균열	0.1 mm	0.5 m		70				
16	균열	0.1 mm	0.6 m		71				
17	균열	0.1 mm	0.3 m		72				
18	균열	0.1 mm	0.4 m		73				
19	균열	0.2 mm	1.0 m		74				
20	균열	0.2 mm	1.0 m		75				
21	균열	0.2 mm	1.0 m		76				
22					77				
23					78				
24					79				
55					110				

시행사	용역명	용역사	개입장치		장치분야별개입지	구간	
			개입장치	장치			
KORAIL KOREA RAILROAD 한국철도공사	2017년도 호남고속선 오송-광주승정간 콘크리트케도 점검공역	(주) 한국국조물안전연구원 (주) 한국국토안전연구원 (재) 한국건설품질연구원	이복영	간원강 김경기 문준석	연	 0220 (0.3m이하 : 철삭)	차로분리
						 0420 (0.3m초과 0.5m이하 : 형상)	방상
						 0620 (0.5m초과 1.0m이하 : 적석)	박리, 박락, 파손
						 1020 (1.0m이상 : 분출액)	백태
							노상
							수수, 슬래브
						 시공이음분리, 총분리	