


한남고속선 공주고가_부분선_23(43.803~43.811km, S22)

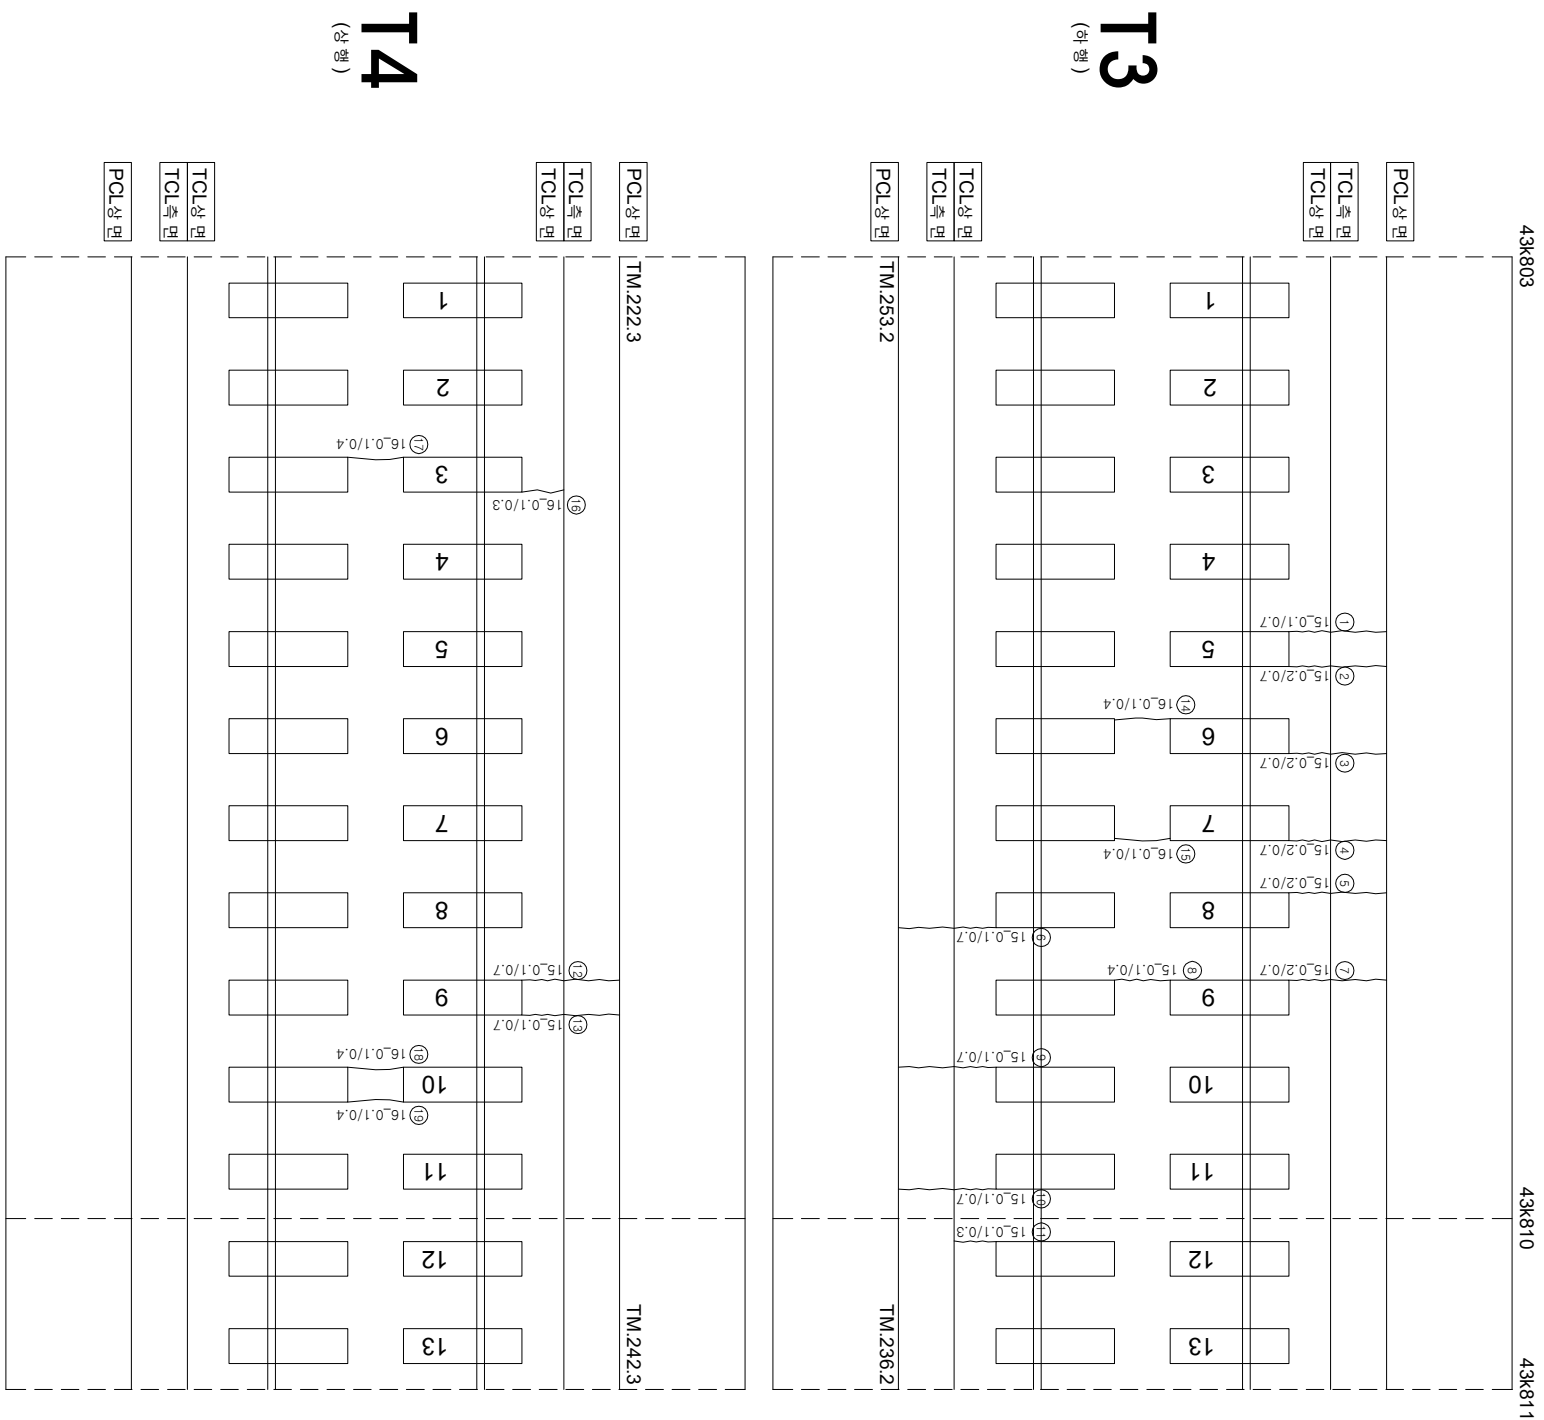

연번	순상	폭	연장	비고	연번	순상	폭	연장	비고
1	균열	0.1	0.7	m	56				
2	균열	0.2	0.7	m	57				
3	균열	0.2	0.7	m	58				
4	균열	0.2	0.7	m	59				
5	균열	0.2	0.7	m	60				
6	균열	0.1	0.7	m	61				
7	균열	0.2	0.7	m	62				
8	균열	0.1	0.4	m	63				
9	균열	0.1	0.7	m	64				
10	균열	0.1	0.7	m	65				
11	균열	0.1	0.3	m	66				
12	균열	0.1	0.7	m	67				
13	균열	0.1	0.7	m	68				
14	균열	0.1	0.4	m	69				
15	균열	0.1	0.4	m	70				
16	균열	0.1	0.3	m	71				
17	균열	0.1	0.4	m	72				
18	균열	0.1	0.4	m	73				
19	균열	0.1	0.4	m	74				
20					75				
21					76				
22					77				
55					110				

[illegible]