


호남고속선 모가울터널 - 토공노반 - 16(45.940~45.950km, L=10m)

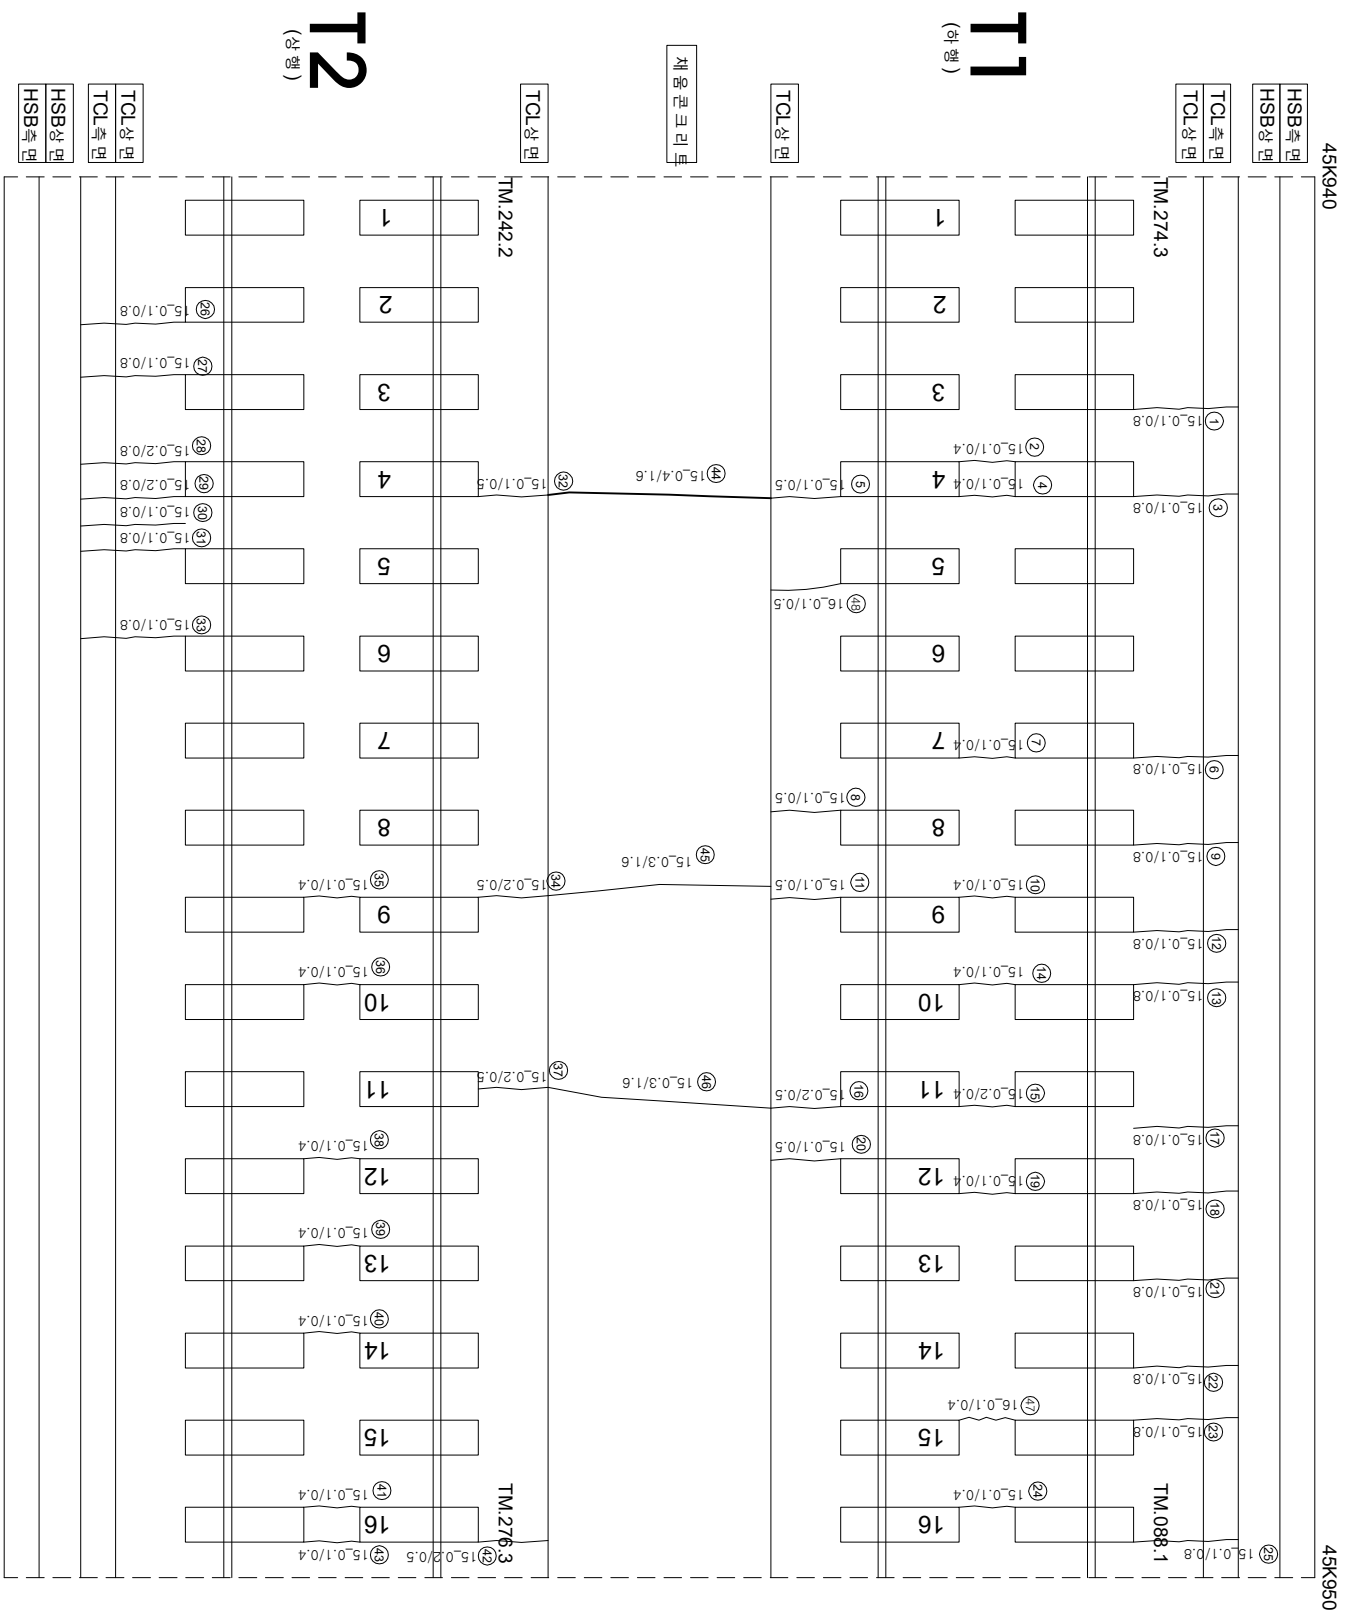

연번	순상	북	연장	비고	연번	순상	북	연장	비고
1	균열	0.1	0.8	m	56				
2	균열	0.1	0.4	m	57				
3	균열	0.1	0.8	m	58				
4	균열	0.1	0.4	m	59				
5	균열	0.1	0.5	m	60				
6	균열	0.1	0.8	m	61				
7	균열	0.1	0.4	m	62				
8	균열	0.1	0.5	m	63				
9	균열	0.1	0.8	m	64				
10	균열	0.1	0.4	m	65				
11	균열	0.1	0.5	m	66				
12	균열	0.1	0.8	m	67				
13	균열	0.1	0.8	m	68				
14	균열	0.1	0.4	m	69				
15	균열	0.2	0.4	m	70				
16	균열	0.2	0.5	m	71				
17	균열	0.1	0.8	m	72				
18	균열	0.1	0.8	m	73				
19	균열	0.1	0.4	m	74				
20	균열	0.1	0.5	m	75				
21	균열	0.1	0.8	m	76				
22	균열	0.1	0.8	m	77				
23	균열	0.1	0.8	m	78				
24	균열	0.1	0.4	m	79				
25	균열	0.1	0.8	m	80				
26	균열	0.1	0.8	m	81				
27	균열	0.1	0.8	m	82				
28	균열	0.2	0.8	m	83				
29	균열	0.2	0.8	m	84				
30	균열	0.1	0.8	m	85				
31	균열	0.1	0.8	m	86				
32	균열	0.1	0.5	m	87				
33	균열	0.1	0.8	m	88				
34	균열	0.2	0.5	m	89				
35	균열	0.1	0.4	m	90				
36	균열	0.1	0.4	m	91				
37	균열	0.2	0.5	m	92				
38	균열	0.1	0.4	m	93				
39	균열	0.1	0.4	m	94				
40	균열	0.1	0.4	m	95				
41	균열	0.1	0.4	m	96				
42	균열	0.2	0.5	m	97				
43	균열	0.1	0.4	m	98				
44	균열	0.4	1.6	m	99				
45	균열	0.3	1.6	m	100				
46	균열	0.3	1.6	m	101				
47	균열	0.1	0.4	m	102				
48	균열	0.1	0.5	m	103				
49					104				
50					105				
51					106				
52					107				
53					108				
54					109				
55					110				

[illegible]