


호남고속선 모기울터널_토공노반_44(46.220~46.230km, L=10m)

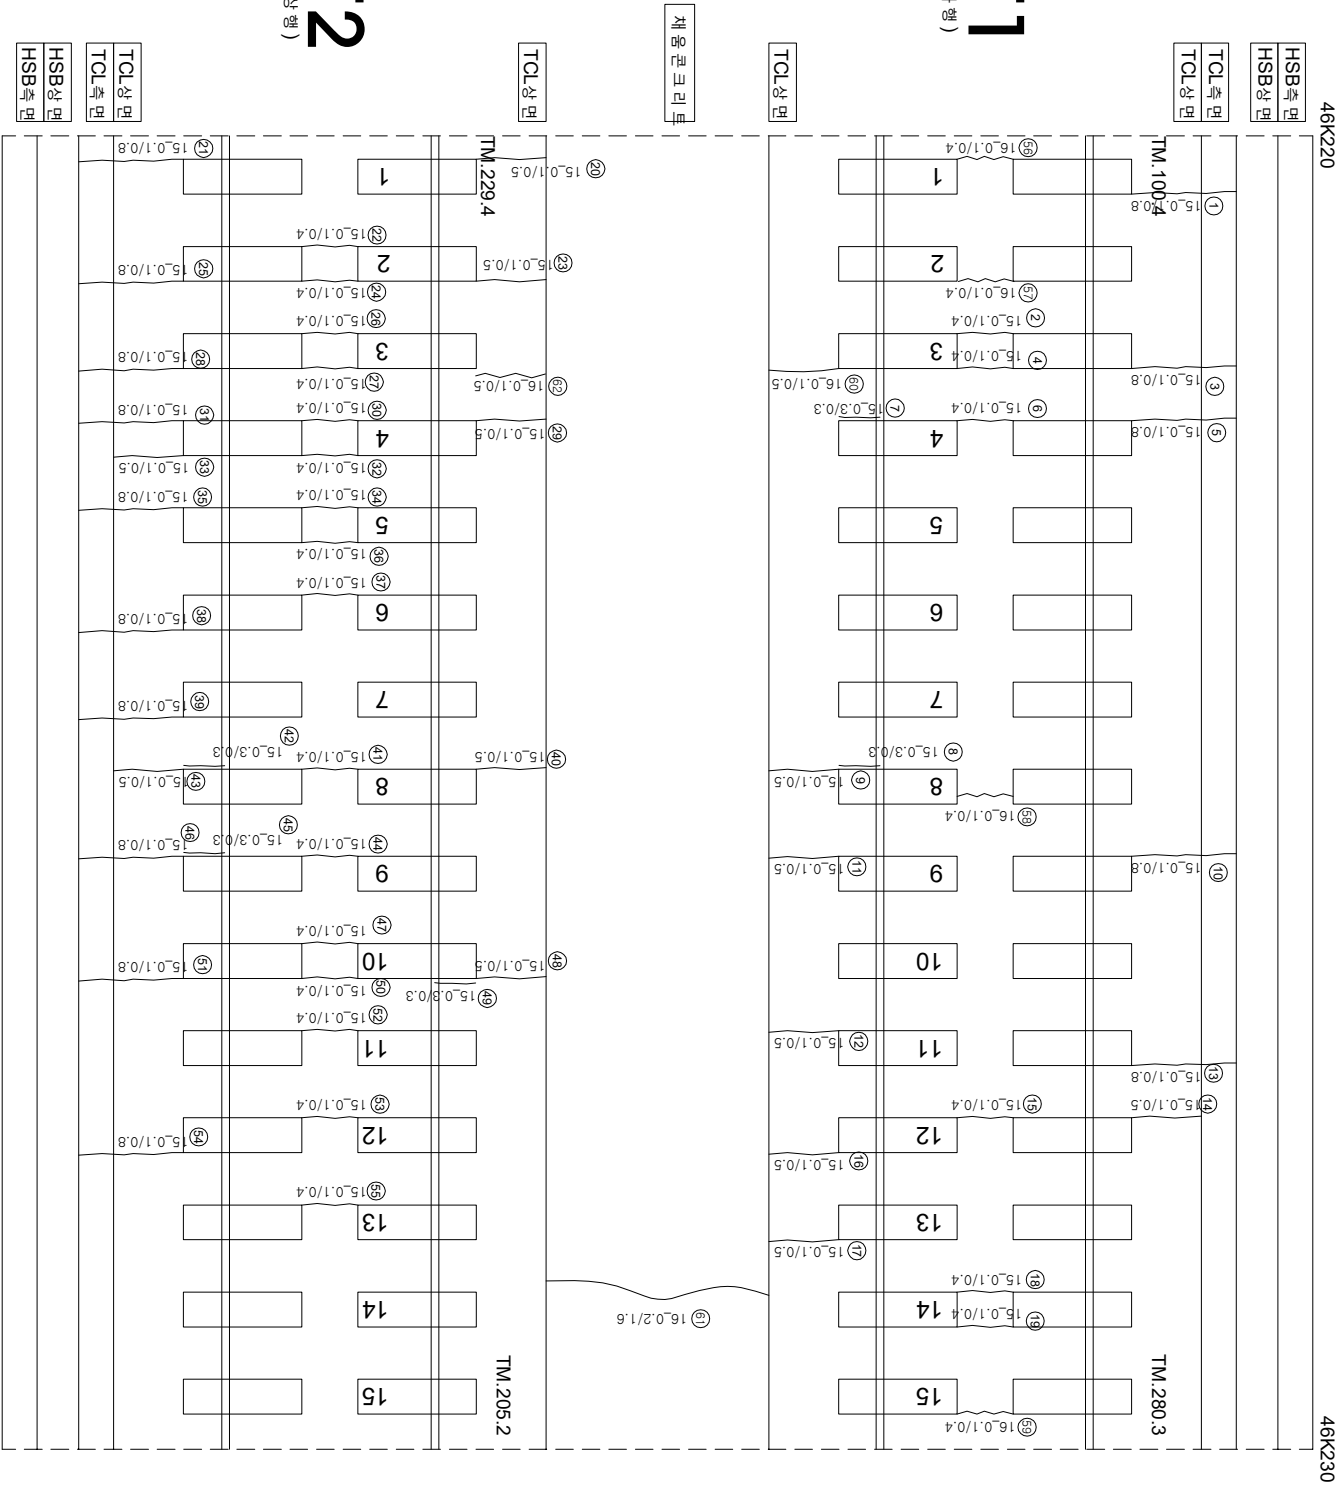

연번	순상	북	연상	비고	연번	순상	북	연상	비고
1	균열 0.1 mm	0.8 m	m		56	균열 0.1 mm	0.4 m	m	
2	균열 0.1 mm	0.4 m	m		57	균열 0.1 mm	0.4 m	m	
3	균열 0.1 mm	0.8 m	m		58	균열 0.1 mm	0.4 m	m	
4	균열 0.1 mm	0.4 m	m		59	균열 0.1 mm	0.4 m	m	
5	균열 0.1 mm	0.8 m	m		60	균열 0.1 mm	0.5 m	m	
6	균열 0.1 mm	0.4 m	m		61	균열 0.2 mm	1.6 m	m	
7	관개부 균열 0.3 mm	0.3 m	m		62	균열 0.1 mm	0.5 m	m	
8	관개부 균열 0.3 mm	0.3 m	m		63				
9	균열 0.1 mm	0.5 m	m		64				
10	균열 0.1 mm	0.8 m	m		65				
11	균열 0.1 mm	0.5 m	m		66				
12	균열 0.1 mm	0.5 m	m		67				
13	균열 0.1 mm	0.8 m	m		68				
14	균열 0.1 mm	0.5 m	m		69				
15	균열 0.1 mm	0.4 m	m		70				
16	균열 0.1 mm	0.5 m	m		71				
17	균열 0.1 mm	0.5 m	m		72				
18	균열 0.1 mm	0.4 m	m		73				
19	균열 0.1 mm	0.4 m	m		74				
20	균열 0.1 mm	0.5 m	m		75				
21	균열 0.1 mm	0.8 m	m		76				
22	균열 0.1 mm	0.4 m	m		77				
23	균열 0.1 mm	0.5 m	m		78				
24	균열 0.1 mm	0.4 m	m		79				
25	균열 0.1 mm	0.8 m	m		80				
26	균열 0.1 mm	0.4 m	m		81				
27	균열 0.1 mm	0.4 m	m		82				
28	균열 0.1 mm	0.8 m	m		83				
29	균열 0.1 mm	0.5 m	m		84				
30	균열 0.1 mm	0.4 m	m		85				
31	균열 0.1 mm	0.8 m	m		86				
32	균열 0.1 mm	0.4 m	m		87				
33	균열 0.1 mm	0.5 m	m		88				
34	균열 0.1 mm	0.4 m	m		89				
35	균열 0.1 mm	0.8 m	m		90				
36	균열 0.1 mm	0.4 m	m		91				
37	균열 0.1 mm	0.4 m	m		92				
38	균열 0.1 mm	0.8 m	m		93				
39	균열 0.1 mm	0.8 m	m		94				
40	균열 0.1 mm	0.5 m	m		95				
41	관개부 균열 0.1 mm	0.4 m	m		96				
42	균열 0.3 mm	0.3 m	m		97				
43	균열 0.1 mm	0.5 m	m		98				
44	관개부 균열 0.1 mm	0.4 m	m		99				
45	균열 0.3 mm	0.3 m	m		100				
46	균열 0.1 mm	0.8 m	m		101				
47	균열 0.1 mm	0.4 m	m		102				
48	관개부 균열 0.1 mm	0.5 m	m		103				
49	균열 0.3 mm	0.3 m	m		104				
50	균열 0.1 mm	0.4 m	m		105				
51	균열 0.1 mm	0.8 m	m		106				
52	균열 0.1 mm	0.4 m	m		107				
53	균열 0.1 mm	0.4 m	m		108				
54	균열 0.1 mm	0.8 m	m		109				
55	균열 0.1 mm	0.4 m	m		110				