


호남고속선 모기울터널_토공노반_10(45.880~45.890km, L=10m)

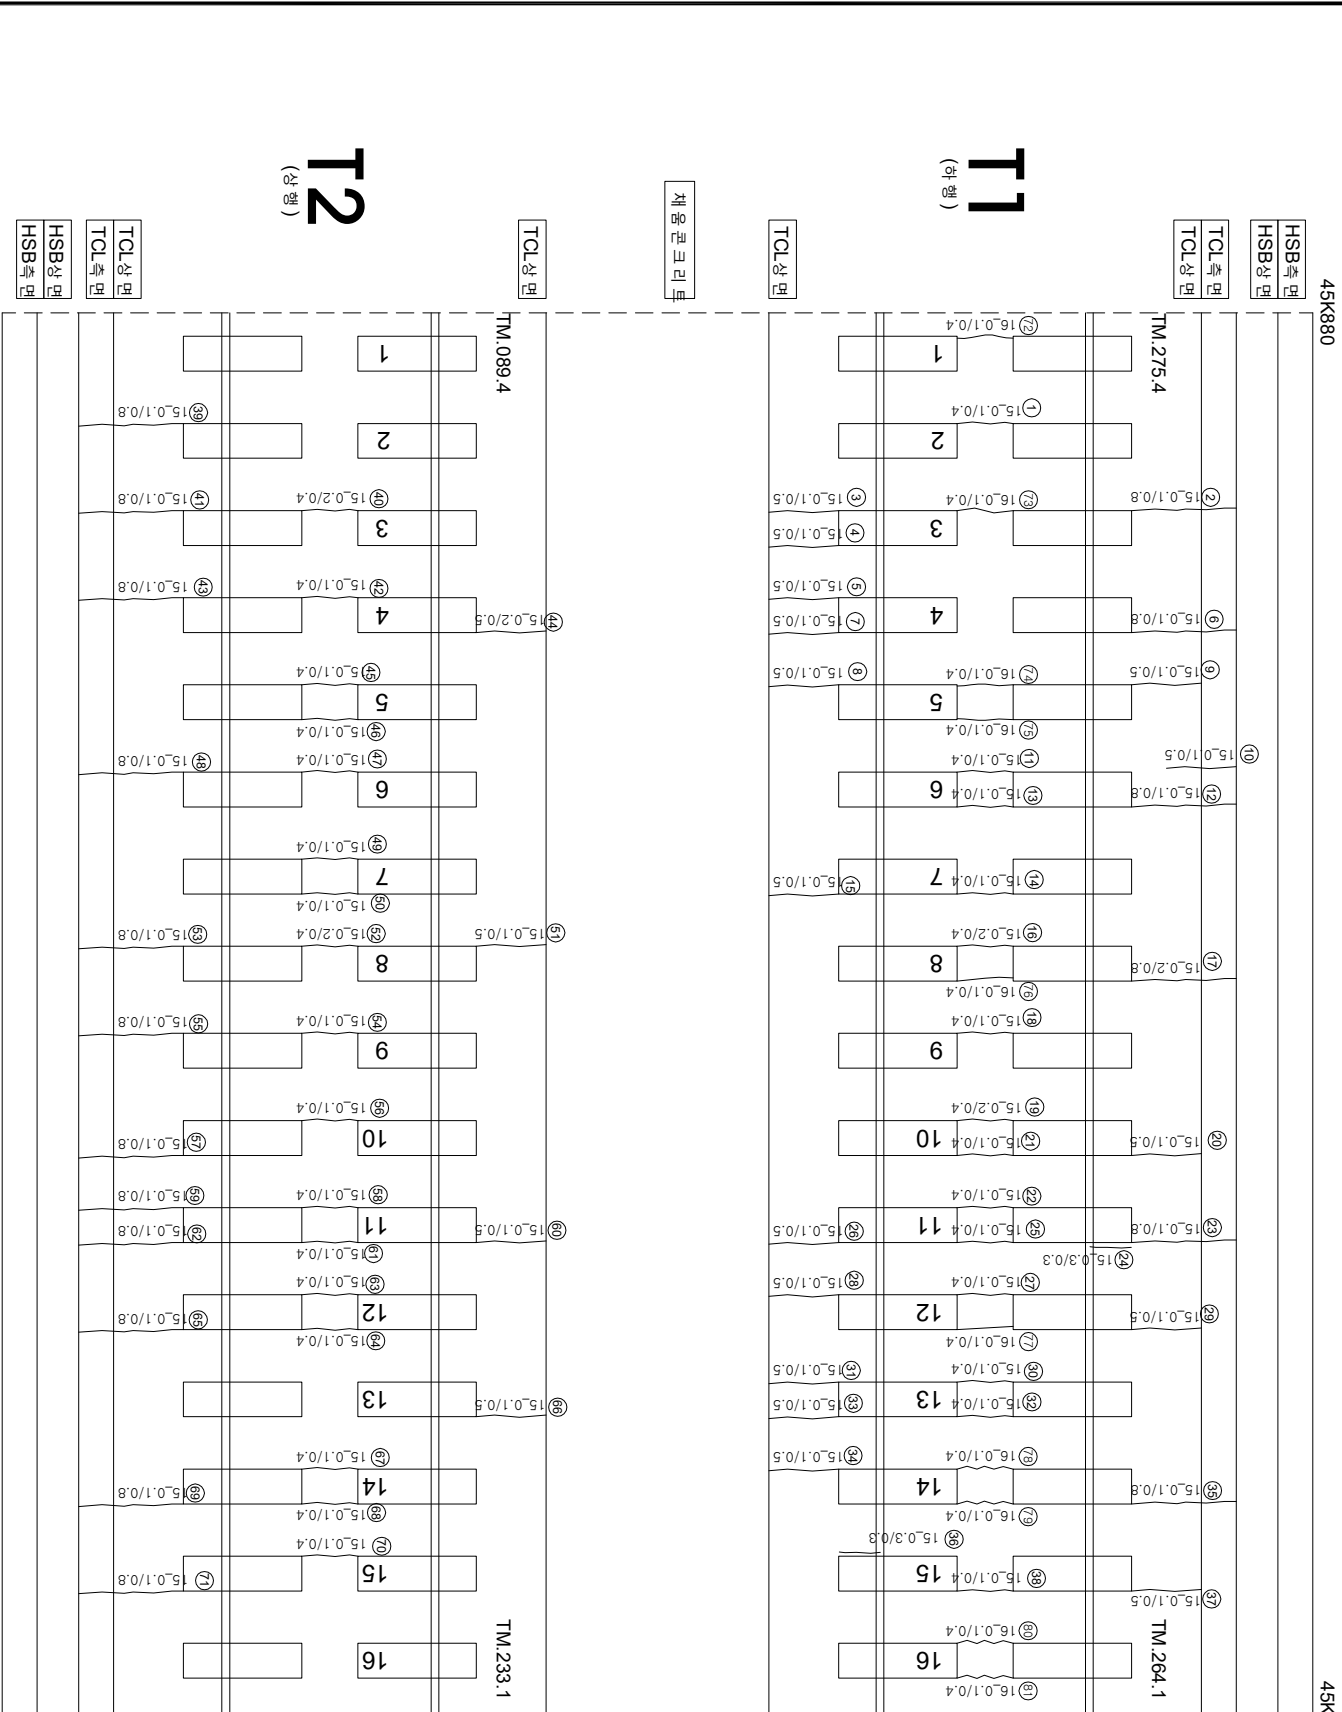

연번	순상	폭	연장	비고	순상	폭	연장	비고
1	균열 0.1 mm	0.4 m	m		56	균열 0.1 mm	0.4 m	
2	균열 0.1 mm	0.8 m	m		57	경계부 균열 0.1 mm	0.8 m	
3	균열 0.1 mm	0.5 m	m		58	균열 0.1 mm	0.4 m	
4	균열 0.1 mm	0.5 m			59	균열 0.1 mm	0.8 m	
5	균열 0.1 mm	0.5 m	m		60	균열 0.1 mm	0.5 m	
6	균열 0.1 mm	0.8 m	m		61	균열 0.1 mm	0.4 m	
7	균열 0.1 mm	0.5 m			62	균열 0.1 mm	0.8 m	
8	균열 0.1 mm	0.5 m	m		63	균열 0.1 mm	0.4 m	
9	균열 0.1 mm	0.5 m	m		64	균열 0.1 mm	0.4 m	
10	균열 0.1 mm	0.5 m	m		65	균열 0.1 mm	0.8 m	
11	균열 0.1 mm	0.4 m	m		66	균열 0.1 mm	0.5 m	
12	균열 0.1 mm	0.8 m	m		67	균열 0.1 mm	0.4 m	
13	균열 0.1 mm	0.4 m	m		68	균열 0.1 mm	0.4 m	
14	균열 0.1 mm	0.4 m	m		69	균열 0.1 mm	0.8 m	
15	균열 0.1 mm	0.5 m	m		70	균열 0.1 mm	0.4 m	
16	균열 0.2 mm	0.4 m	m		71	균열 0.1 mm	0.8 m	
17	균열 0.2 mm	0.8 m	m		72	균열 0.1 mm	0.4 m	
18	균열 0.1 mm	0.4 m	m		73	균열 0.1 mm	0.4 m	
19	균열 0.2 mm	0.4 m	m		74	균열 0.1 mm	0.4 m	
20	균열 0.1 mm	0.5 m	m		75	균열 0.1 mm	0.4 m	
21	균열 0.1 mm	0.4 m	m		76	균열 0.1 mm	0.4 m	
22	균열 0.1 mm	0.4 m	m		77	균열 0.1 mm	0.4 m	
23	균열 0.1 mm	0.8 m	m		78	균열 0.1 mm	0.4 m	
24	경계부 균열 0.3 mm	0.3 m			79	균열 0.1 mm	0.4 m	
25	균열 0.1 mm	0.4 m	m		80	균열 0.1 mm	0.4 m	
26	균열 0.1 mm	0.5 m	m		81	균열 0.1 mm	0.4 m	
27	균열 0.1 mm	0.4 m	m		82			
28	균열 0.1 mm	0.5 m	m		83			
29	균열 0.1 mm	0.5 m	m		84			
30	균열 0.1 mm	0.4 m	m		85			
31	균열 0.1 mm	0.5 m	m		86			
32	균열 0.1 mm	0.4 m	m		87			
33	균열 0.1 mm	0.5 m	m		88			
34	균열 0.1 mm	0.5 m	m		89			
35	균열 0.1 mm	0.8 m	m		90			
36	경계부 균열 0.3 mm	0.3 m			91			
37	균열 0.1 mm	0.5 m	m		92			
38	균열 0.1 mm	0.4 m	m		93			
39	균열 0.1 mm	0.8 m	m		94			
40	균열 0.2 mm	0.4 m	m		95			
41	균열 0.1 mm	0.8 m	m		96			
42	균열 0.1 mm	0.4 m	m		97			
43	균열 0.1 mm	0.8 m	m		98			
44	균열 0.2 mm	0.5 m	m		99			
45	균열 0.1 mm	0.4 m	m		100			
46	균열 0.1 mm	0.4 m	m		101			
47	균열 0.1 mm	0.4 m	m		102			
48	균열 0.1 mm	0.8 m	m		103			
49	균열 0.1 mm	0.4 m	m		104			
50	균열 0.1 mm	0.5 m	m		105			
51	균열 0.1 mm	0.5 m	m		106			
52	균열 0.2 mm	0.4 m	m		107			
53	균열 0.1 mm	0.8 m	m		108			
54	균열 0.1 mm	0.4 m	m		109			
55	균열 0.1 mm	0.8 m	m		110			