



호남고속선 호암교_토공노반2(47.490~47.500km, L=10.0m)

외관조사망도 번호

026_호암교_토공노반_2(47K490~47K500)

47K490

47K500

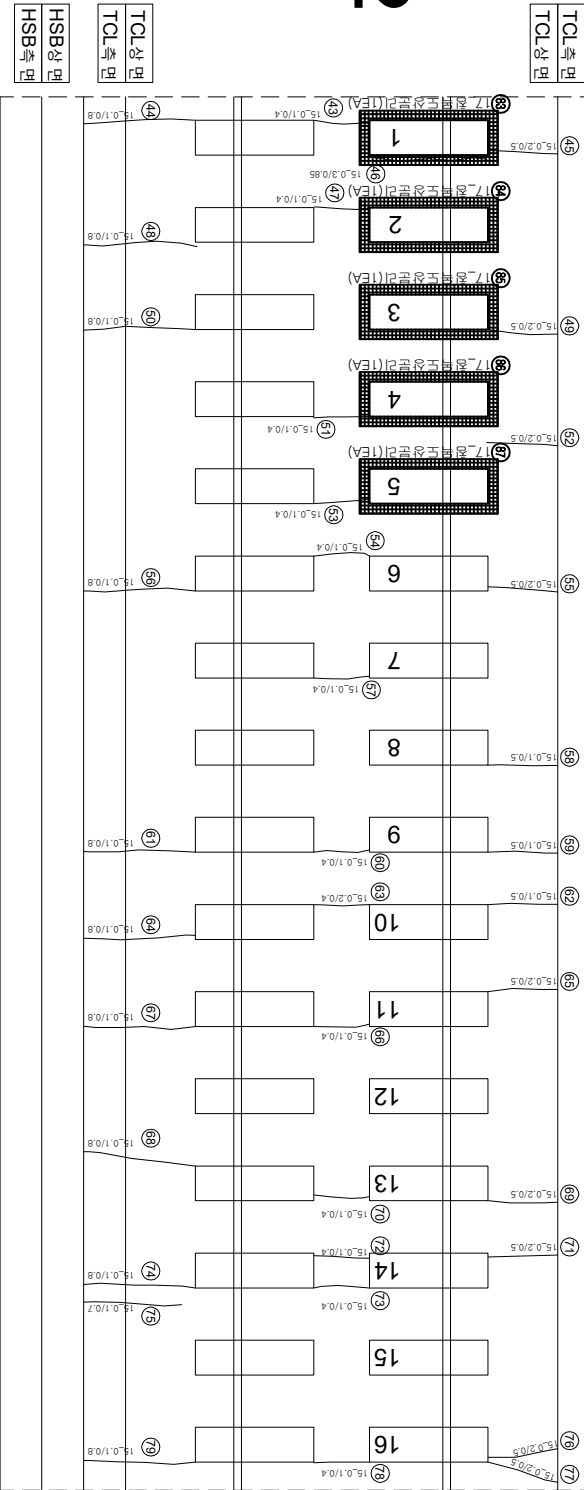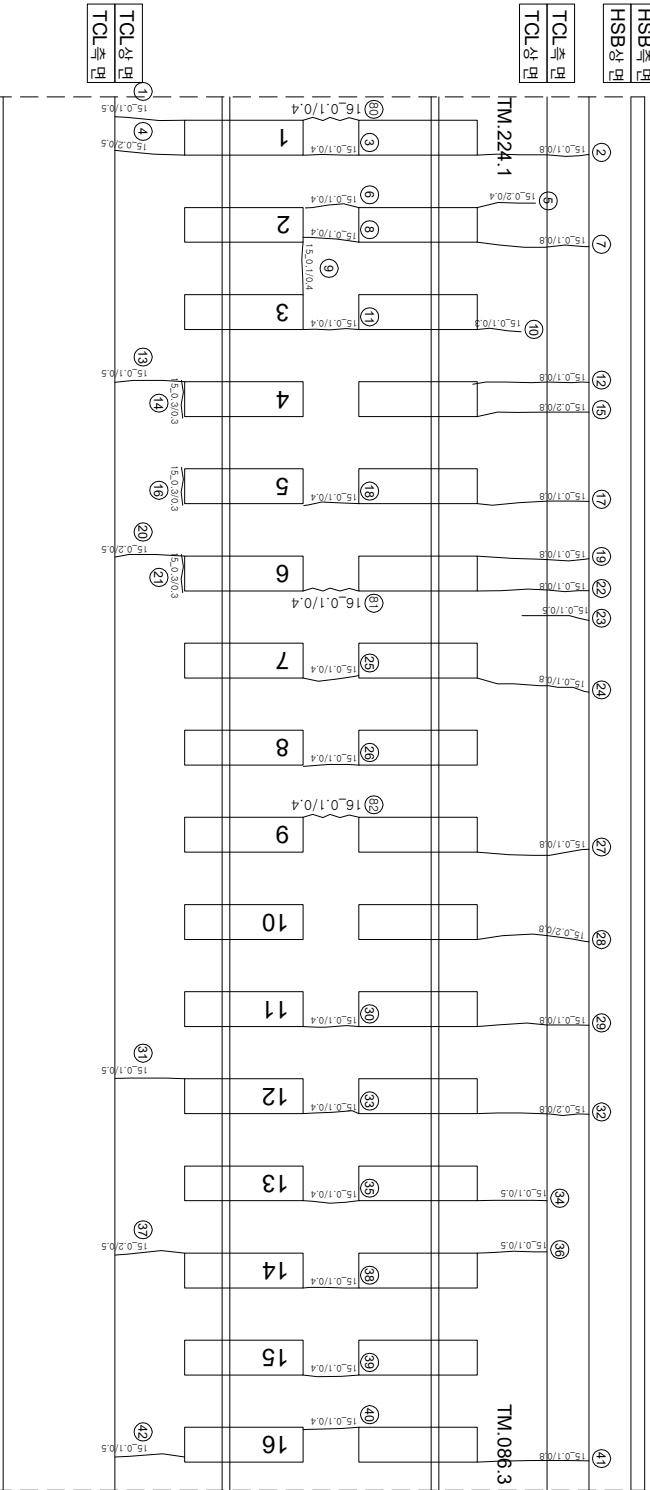

연번	순상	폭	연장	비고	연번	순상	폭	연장	비고
1	균열 0.1 mm	0.5 m	m		56	균열 0.1 mm	0.8 m	m	
2	균열 0.1 mm	0.8 m	m		57	균열 0.1 mm	0.4 m	m	
3	균열 0.1 mm	0.4 m	m		58	균열 0.1 mm	0.5 m	m	
4	균열 0.2 mm	0.5 m	m		59	균열 0.1 mm	0.5 m	m	
5	균열 0.2 mm	0.4 m	m		60	균열 0.1 mm	0.4 m	m	
6	균열 0.1 mm	0.4 m	m		61	균열 0.1 mm	0.8 m	m	
7	균열 0.1 mm	0.8 m	m		62	균열 0.1 mm	0.5 m	m	
8	균열 0.1 mm	0.4 m	m		63	균열 0.2 mm	0.4 m	m	
9	균열 0.1 mm	0.3 m	m		64	균열 0.1 mm	0.8 m	m	
10	균열 0.1 mm	0.4 m	m		65	균열 0.2 mm	0.5 m	m	
11	균열 0.1 mm	0.8 m	m		66	균열 0.1 mm	0.4 m	m	
12	균열 0.1 mm	0.5 m	m		67	균열 0.1 mm	0.8 m	m	
13	균열 0.2 mm	0.8 m	m		68	균열 0.1 mm	0.8 m	m	
14	균열부 균열 0.3 mm	0.3 m	m		69	균열 0.2 mm	0.5 m	m	
15	균열 0.2 mm	0.8 m	m		70	균열 0.1 mm	0.4 m	m	
16	균열부 균열 0.3 mm	0.3 m	m		71	균열 0.2 mm	0.5 m	m	
17	균열 0.1 mm	0.8 m	m		72	균열 0.1 mm	0.4 m	m	
18	균열 0.1 mm	0.4 m	m		73	균열 0.1 mm	0.4 m	m	
19	균열 0.1 mm	0.8 m	m		74	균열 0.1 mm	0.8 m	m	
20	균열 0.2 mm	0.5 m	m		75	균열 0.1 mm	0.7 m	m	
21	균열부 균열 0.3 mm	0.3 m	m		76	균열 0.2 mm	0.5 m	m	
22	균열 0.1 mm	0.8 m	m		77	균열 0.1 mm	0.4 m	m	
23	균열 0.1 mm	0.5 m	m		78	균열 0.1 mm	0.4 m	m	
24	균열 0.1 mm	0.8 m	m		79	균열 0.1 mm	0.8 m	m	
25	균열 0.1 mm	0.4 m	m		80	균열 0.1 mm	0.4 m	m	
26	균열 0.1 mm	0.4 m	m		81	균열 0.1 mm	0.4 m	m	
27	균열 0.1 mm	0.8 m	m		82	균열 0.1 mm	0.4 m	m	
28	균열 0.2 mm	0.8 m	m		83	침목도상분리	1.0 ea	신규	
29	균열 0.1 mm	0.8 m	m		84	침목도상분리	1.0 ea	신규	
30	균열 0.1 mm	0.4 m	m		85	침목도상분리	1.0 ea	신규	
31	균열 0.1 mm	0.5 m	m		86	침목도상분리	1.0 ea	신규	
32	균열 0.2 mm	0.8 m	m		87	침목도상분리	1.0 ea	신규	
33	균열 0.1 mm	0.4 m	m		88				
34	균열 0.1 mm	0.5 m	m		89				
35	균열 0.1 mm	0.4 m	m		90				
36	균열 0.1 mm	0.5 m	m		91				
37	균열 0.2 mm	0.5 m	m		92				
38	균열 0.1 mm	0.4 m	m		93				
39	균열 0.1 mm	0.4 m	m		94				
40	균열 0.1 mm	0.4 m	m		95				
41	균열 0.1 mm	0.8 m	m		96				
42	균열 0.1 mm	0.5 m	m		97				
43	균열 0.1 mm	0.4 m	m		98				
44	균열 0.1 mm	0.8 m	m		99				
45	균열 0.2 mm	0.5 m	m		100				
46	균열부 균열 0.3 mm	0.9 m	m		101				
47	균열 0.1 mm	0.4 m	m		102				
48	균열 0.1 mm	0.8 m	m		103				
49	균열 0.2 mm	0.5 m	m		104				
50	균열 0.1 mm	0.8 m	m		105				
51	균열 0.1 mm	0.4 m	m		106				
52	균열 0.2 mm	0.5 m	m		107				
53	균열 0.1 mm	0.4 m	m		108				
54	균열 0.1 mm	0.4 m	m		109				
55	균열 0.2 mm	0.5 m	m		110				

시	행	사	공	역	명	공	역	사	연		간	현																
									관	연		관	연	관	연	관	연											
KORAIL	한국철도공사	KOREA RAILROAD	2017년도 호남고속선 오송-광주승정간 콘크리트케도 정검용역	(주)한국구조물안전연구원 (주)한국도로안전연구원 (재)한국건설품질연구원	이 박 영	간 원 강 김 경 기 윤 석 기	연		0.220 (0.3mm이하 : 흑색)		침목도상분리		재료분리															
																0.420 (0.3mm초과 0.5mm이하 : 황색)		양상		철근노출								
																							0.620 (0.5mm초과 1.0mm이하 : 적색)		바닥, 벽삭, 파손		누수, 슬럼부	