



하남고속선 하남교 - 토랑노반 30(47.770~47.780km, L=10.0m)

47K770

47K780

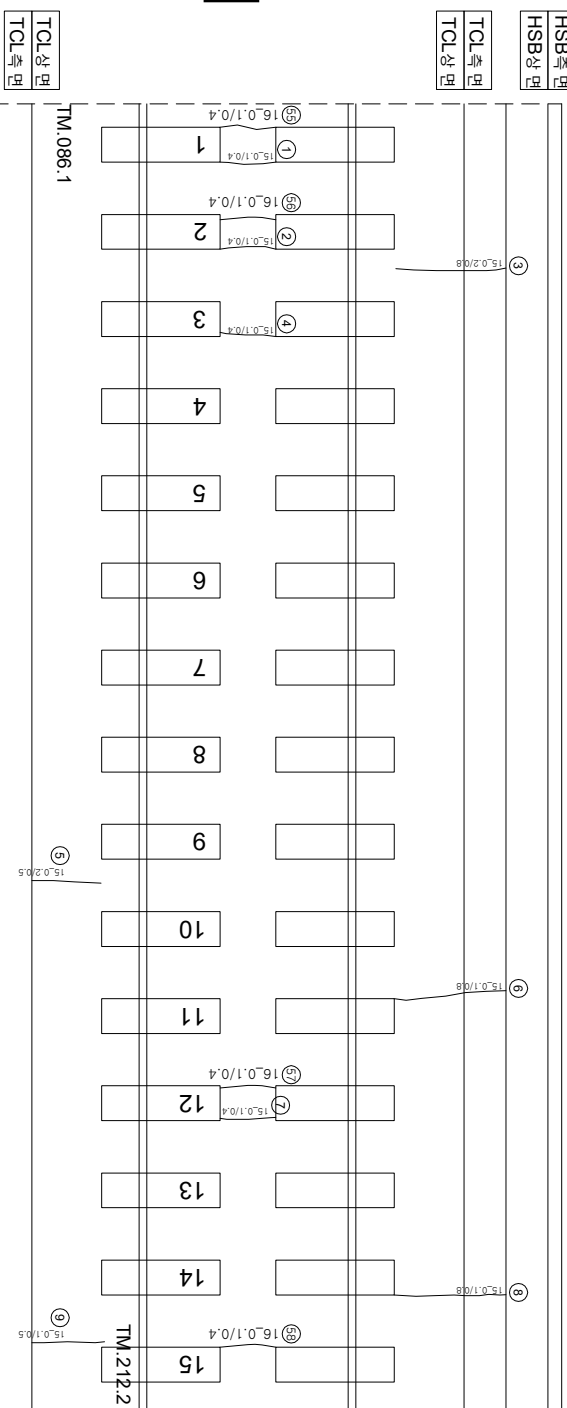

(아
오)

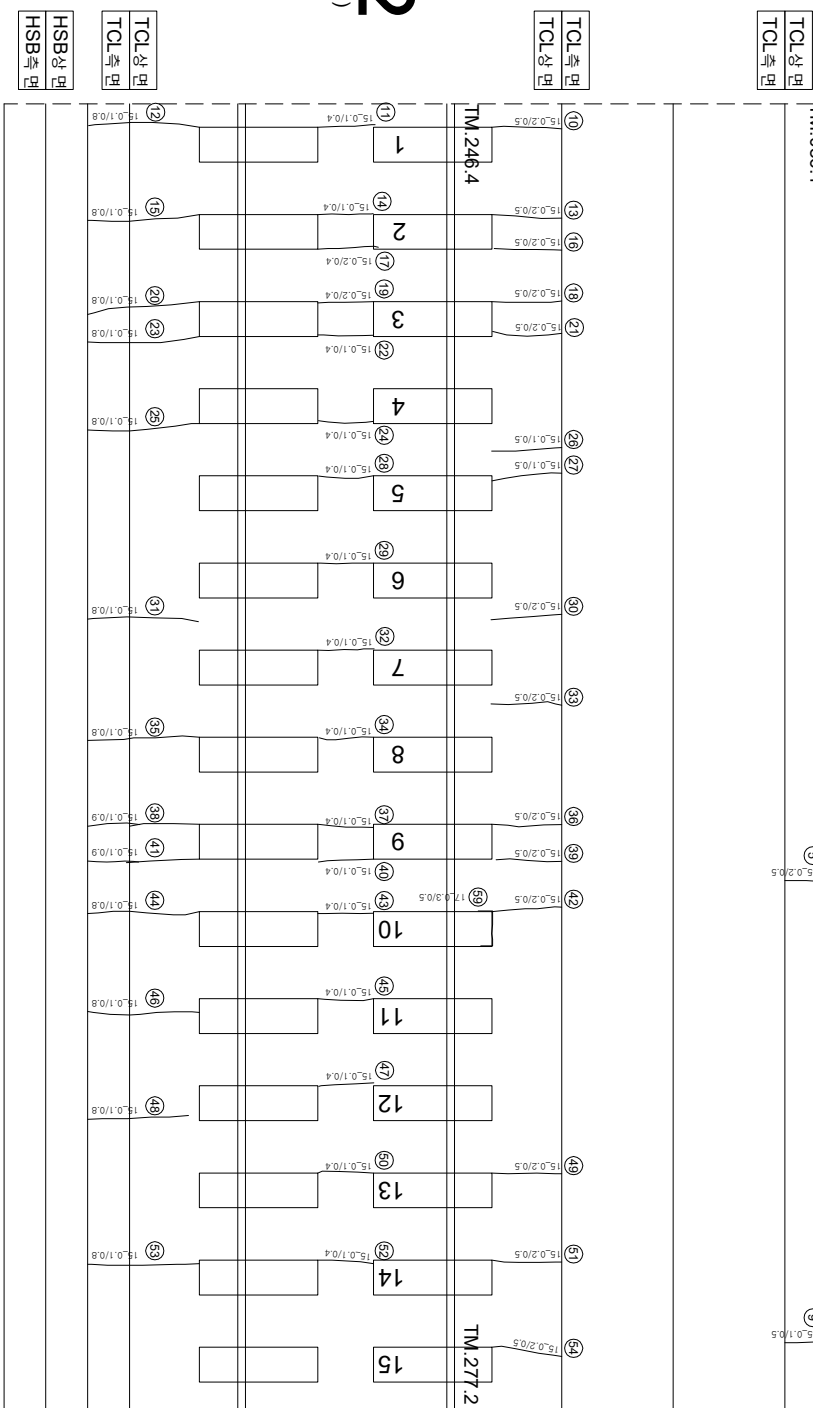(아
오)

12 (04/05)

$$\begin{pmatrix} 0 & 1 \\ 1 & 0 \end{pmatrix}$$

연번	순상	폭	연장	비고	연번	순상	폭	연장	비고
1	균열 0.1 mm	0.4 m			56	균열 0.1 mm	0.4 m		
2	균열 0.1 mm	0.4 m			57	균열 0.1 mm	0.4 m		
3	균열 0.2 mm	0.8 m			58	균열 0.1 mm	0.4 m		
4	균열 0.1 mm	0.4 m			59	균열 0.3 mm	0.5 m	신규	
5	균열 0.2 mm	0.5 m			60				
6	균열 0.1 mm	0.8 m			61				
7	균열 0.1 mm	0.4 m			62				
8	균열 0.1 mm	0.8 m			63				
9	균열 0.1 mm	0.5 m			64				
10	균열 0.2 mm	0.5 m			65				
11	균열 0.1 mm	0.4 m			66				
12	균열 0.1 mm	0.8 m			67				
13	균열 0.2 mm	0.5 m			68				
14	균열 0.1 mm	0.4 m			69				
15	균열 0.1 mm	0.8 m			70				
16	균열 0.2 mm	0.5 m			71				
17	균열 0.2 mm	0.4 m			72				
18	균열 0.2 mm	0.5 m			73				
19	균열 0.2 mm	0.4 m			74				
20	균열 0.1 mm	0.8 m			75				
21	균열 0.2 mm	0.5 m			76				
22	균열 0.1 mm	0.4 m			77				
23	균열 0.1 mm	0.8 m			78				
24	균열 0.1 mm	0.4 m			79				
25	균열 0.1 mm	0.8 m			80				
26	균열 0.1 mm	0.5 m			81				
27	균열 0.1 mm	0.5 m			82				
28	균열 0.1 mm	0.4 m			83				
29	균열 0.1 mm	0.4 m			84				
30	균열 0.2 mm	0.5 m			85				
31	균열 0.1 mm	0.8 m			86				
32	균열 0.1 mm	0.4 m			87				
33	균열 0.2 mm	0.5 m			88				
34	균열 0.1 mm	0.4 m			89				
35	균열 0.1 mm	0.8 m			90				
36	균열 0.2 mm	0.5 m			91				
37	균열 0.1 mm	0.4 m			92				
38	균열 0.1 mm	0.9 m			93				
39	균열 0.2 mm	0.5 m			94				
40	균열 0.1 mm	0.4 m			95				
41	균열 0.1 mm	0.9 m			96				
42	균열 0.2 mm	0.5 m			97				
43	균열 0.1 mm	0.4 m			98				
44	균열 0.1 mm	0.8 m			99				
45	균열 0.1 mm	0.4 m			100				
46	균열 0.1 mm	0.8 m			101				
47	균열 0.1 mm	0.4 m			102				
48	균열 0.1 mm	0.8 m			103				
49	균열 0.2 mm	0.5 m			104				
50	균열 0.1 mm	0.4 m			105				
51	균열 0.2 mm	0.5 m			106				
52	균열 0.1 mm	0.4 m			107				
53	균열 0.1 mm	0.8 m			108				
54	균열 0.2 mm	0.5 m			109				
55	균열 0.1 mm	0.4 m			110				

시	행	사	영	여	명	용	여	사	간	
									코 어 입 력 지	종 이 발 행 지
 한국철도공사 KOREA RAILROAD	한국철도공사	한국의료도급사	2017년도 호남고속선 오송-광주순정간 콘크리트케도 점검공역			(주) 한국구조물안전연구원 (주) 한국도로안전연구원 (재) 한국건설품질연구원	이 복 영	강 경 기 문 원	연월	구분
									 0.2220 (0.3mm이하 : 흑색)	천막도양블리  재료블리 
									 0.4220 (0.3mm초과 0.5mm이하 : 청색)	망상  철판노출 
									 0.6220 (0.5mm초과 1.0mm이하 : 적색)	바리, 바리, 파손  누수 수온부 
									 1.0220 (1.0mm이상 : 분홍색)	변태  시공이음블리, 홍블리 
									 1.0220 (1.0mm이상 : 분홍색)	변태  시공이음블리, 홍블리 