


호남고속선장구교-1(48.497~48.502km, 전속부)

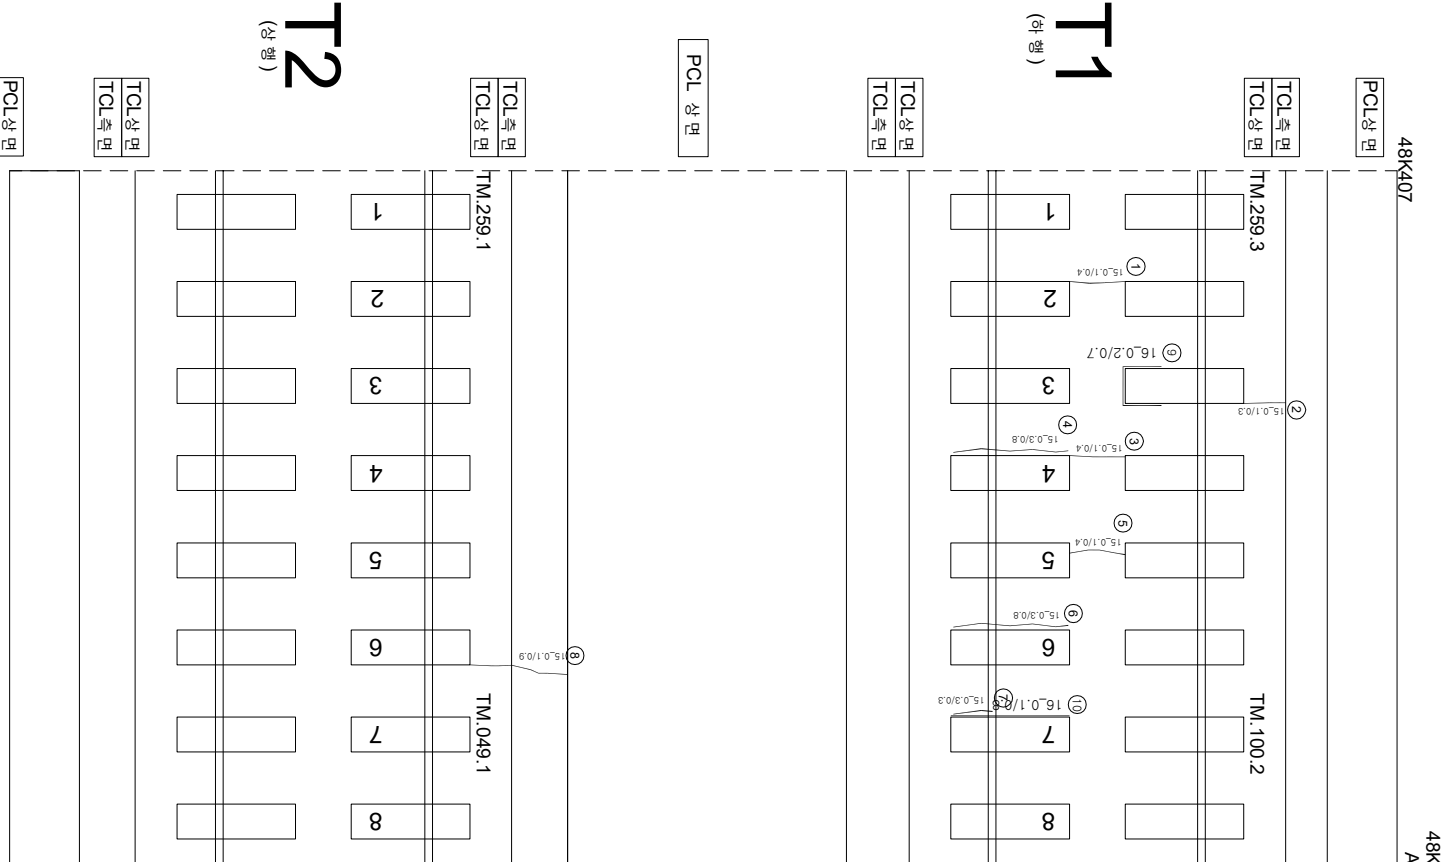

연번	순상	폭	연장	비고	연번	순상	폭	연장	비고
1	균열	0.1	mm	0.3	m	55			
2	균열	0.1	mm	0.3	m	56			
3	균열	0.1	mm	0.4	m	57			
4	균열부 균열	0.3	mm	0.6	m	58			
5	균열	0.1	mm	0.4	m	59			
6	균열부 균열	0.3	mm	0.6	m	60			
7	균열	0.3	mm	0.3	m	61			
8	균열	0.1	mm	0.9	m	62			
9	균열부 균열	0.2	mm	0.7	m	63			
10	균열부 균열	0.1	mm	0.6	m	64			
11					65				
12					66				
13					67				
54					108				

[illegible]