


호남고속선 장구교_76(49.020~49.027km, S15-5)

P15	49K027	15 SPAN - 5
49K020		

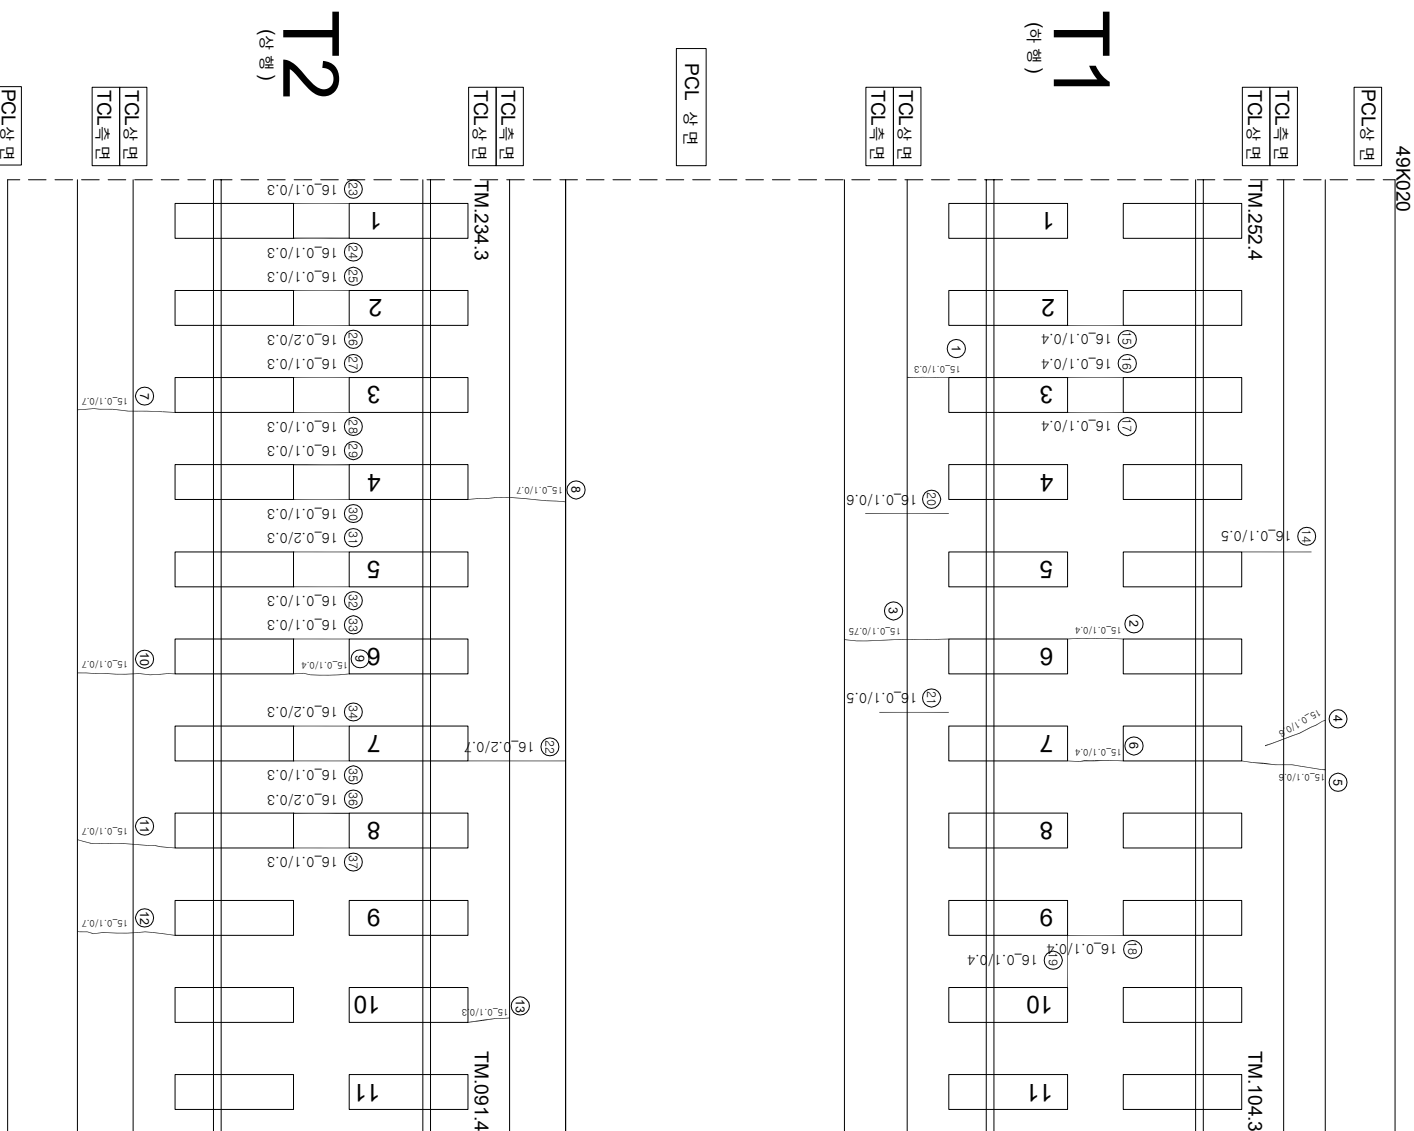

연번	순상	폭	연장	비고	연번	순상	폭	연장	비고
1	균열	0.1 mm	0.3 m		55				
2	균열	0.1 mm	0.4 m		56				
3	균열	0.1 mm	0.75 m		57				
4	균열	0.1 mm	0.6 m		58				
5	균열	0.1 mm	0.6 m		59				
6	균열	0.1 mm	0.4 m		60				
7	균열	0.1 mm	0.7 m		61				
8	균열	0.1 mm	0.7 m		62				
9	균열	0.1 mm	0.4 m		63				
10	균열	0.1 mm	0.7 m		64				
11	균열	0.1 mm	0.7 m		65				
12	균열	0.1 mm	0.7 m		66				
13	균열	0.1 mm	0.3 m		67				
14	균열	0.1 mm	0.5 m		68				
15	균열	0.1 mm	0.4 m		69				
16	균열	0.1 mm	0.4 m		70				
17	균열	0.1 mm	0.4 m		71				
18	균열	0.1 mm	0.4 m		72				
19	균열	0.1 mm	0.4 m		73				
20	균열	0.1 mm	0.6 m		74				
21	균열	0.1 mm	0.5 m		75				
22	균열	0.2 mm	0.7 m		76				
23	균열	0.1 mm	0.3 m		77				
24	균열	0.1 mm	0.3 m		78				
25	균열	0.1 mm	0.3 m		79				
26	균열	0.2 mm	0.3 m		80				
27	균열	0.1 mm	0.3 m		81				
28	균열	0.1 mm	0.3 m		82				
29	균열	0.1 mm	0.3 m		83				
30	균열	0.1 mm	0.3 m		84				
31	균열	0.2 mm	0.3 m		85				
32	균열	0.1 mm	0.3 m		86				
33	균열	0.1 mm	0.3 m		87				
34	균열	0.2 mm	0.3 m		88				
35	균열	0.1 mm	0.3 m		89				
36	균열	0.2 mm	0.3 m		90				
37	균열	0.1 mm	0.3 m		91				
38					92				
39					93				
40					94				
41					95				
42					96				
43					97				
44					98				
45					99				
46					100				
47					101				
48					102				
49					103				
50					104				
51					105				
52					106				
53					107				
54					108				

시 행 사	공 역 명	공 역 사	이 목 영	교 량 책 임 지	참 여 자	구 단	 0.220 (0.3mm이하 : 흑색)  0.420 (0.3mm초과 0.5mm이하 : 청색)  0.620 (0.5mm초과 1.0mm이하 : 적색)  1.020 (1.0mm이상 : 흰색)	원목도상판리 망상 복리복리패스 백리	 재료판리  원근도출  누수수원부  시공이음판리(홍판리)
				라 온 강 김 진 기 윤 석 기					



한국철도공사
KOREA RAILCOO