


호남고속선 장구교_94(49.146~49.153km, S19-3)

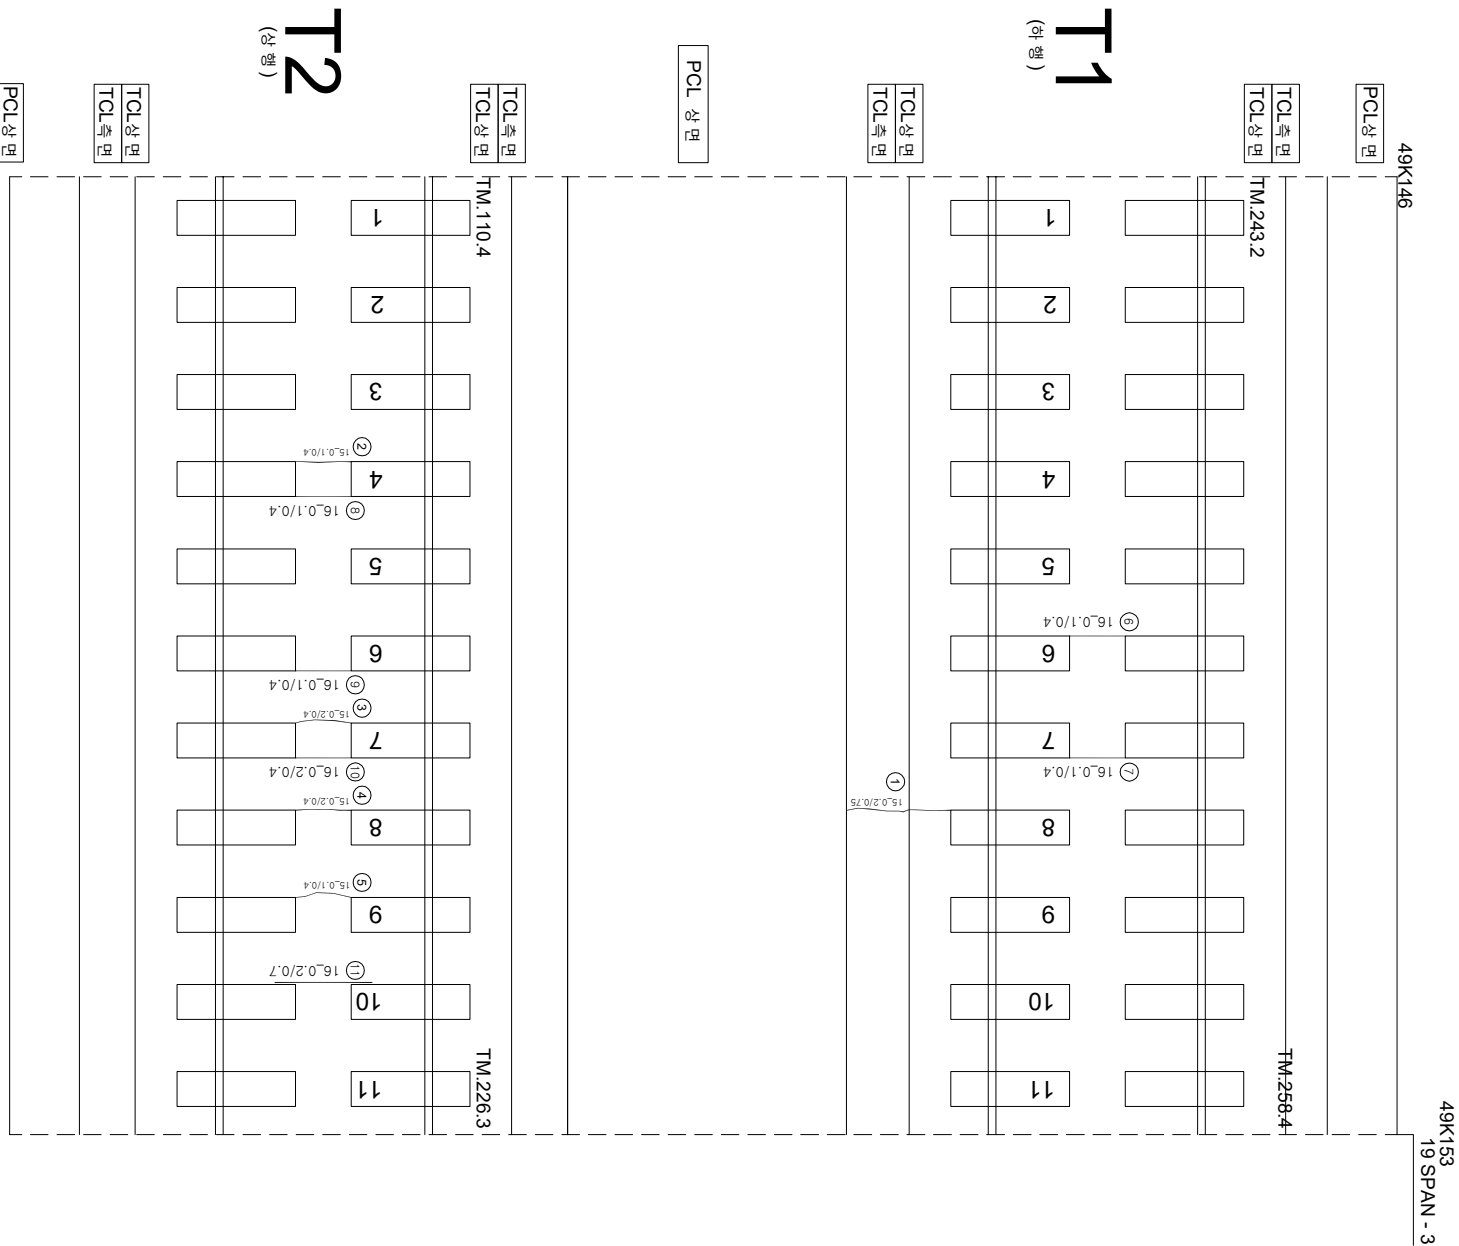

연번	순상	폭	연장	비고	연번	순상	폭	연장	비고
1	균열 0.2 mm	0.75 m			55				
2	균열 0.1 mm	0.4 m			56				
3	균열 0.2 mm	0.4 m			57				
4	균열 0.2 mm	0.4 m			58				
5	균열 0.1 mm	0.4 m			59				
6	균열 0.1 mm	0.4 m			60				
7	균열 0.1 mm	0.4 m			61				
8	균열 0.1 mm	0.4 m			62				
9	균열 0.1 mm	0.4 m			63				
10	균열 0.2 mm	0.4 m			64				
11	관개부 균열 0.2 mm	0.7 m			65				
12					66				
13					67				
14					68				
54					108				

[illegible]