



장구교-토양반-50(50.810~50.820km, L=10m)

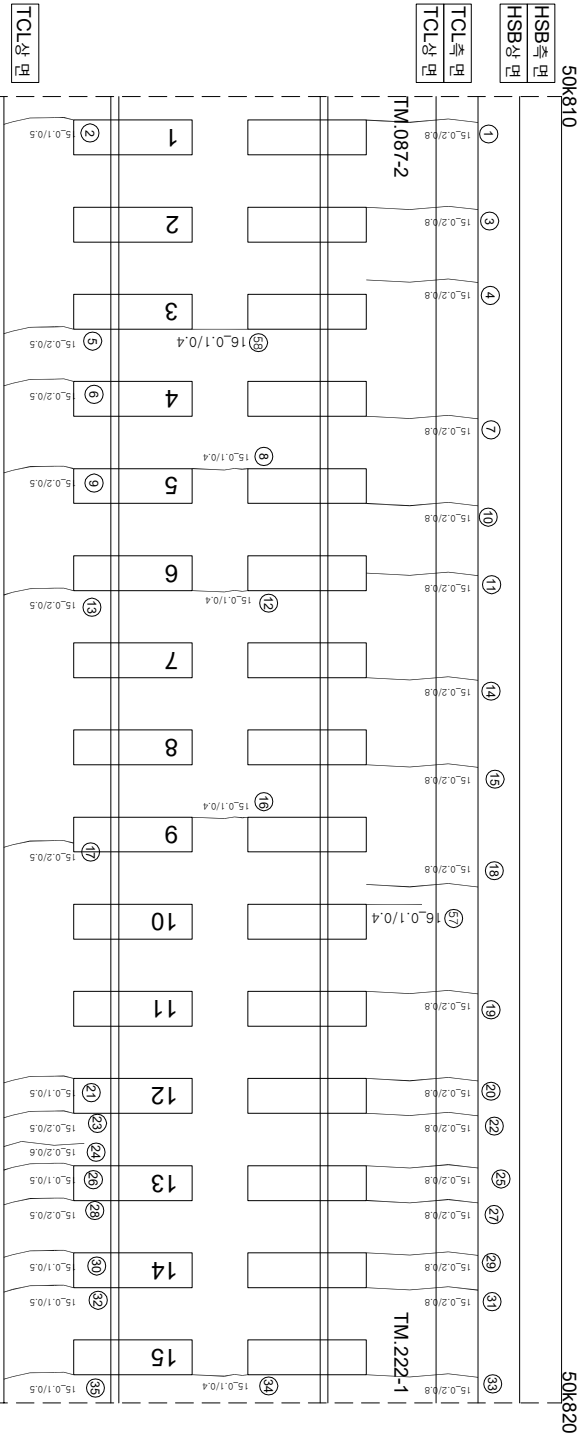

아
0호

(하
09월)

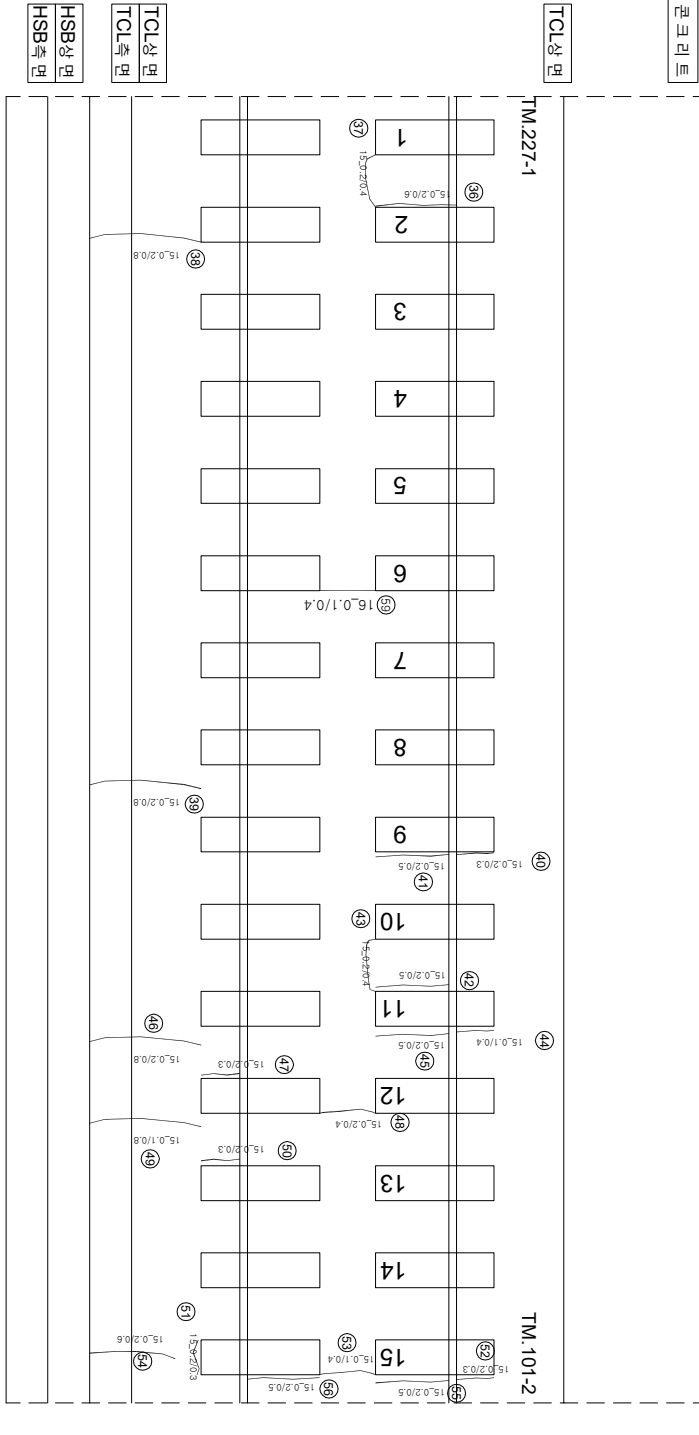

T2
(수요일)

(주요)

연번	순차	북	연장	비고	연번	순차	북	연장	비고
1	균열	0.2 mm	0.8 m		55	균열부 균열	0.2 mm	0.5 m	
2	균열	0.1 mm	0.5 m		56	균열	0.2 mm	0.5 m	
3	균열	0.2 mm	0.8 m		57	균열	0.1 mm	0.4 m	
4	균열	0.2 mm	0.8 m		58	균열	0.1 mm	0.4 m	
5	균열	0.2 mm	0.5 m		59	균열	0.1 mm	0.4 m	
6	균열	0.2 mm	0.5 m		60				
7	균열	0.2 mm	0.8 m		61				
8	균열	0.1 mm	0.4 m		62				
9	균열	0.2 mm	0.5 m		63				
10	균열	0.2 mm	0.8 m		64				
11	균열	0.2 mm	0.8 m		65				
12	균열	0.1 mm	0.4 m		66				
13	균열	0.2 mm	0.5 m		67				
14	균열	0.2 mm	0.8 m		68				
15	균열	0.2 mm	0.8 m		69				
16	균열	0.1 mm	0.4 m		70				
17	균열	0.2 mm	0.5 m		71				
18	균열	0.2 mm	0.8 m		72				
19	균열	0.2 mm	0.8 m		73				
20	균열	0.2 mm	0.8 m		74				
21	균열	0.1 mm	0.5 m		75				
22	균열	0.2 mm	0.8 m		76				
23	균열	0.2 mm	0.5 m		77				
24	균열	0.2 mm	0.6 m		78				
25	균열	0.2 mm	0.8 m		79				
26	균열	0.1 mm	0.5 m		80				
27	균열	0.2 mm	0.8 m		81				
28	균열	0.2 mm	0.5 m		82				
29	균열	0.2 mm	0.8 m		83				
30	균열	0.1 mm	0.5 m		84				
31	균열	0.2 mm	0.8 m		85				
32	균열	0.1 mm	0.5 m		86				
33	균열	0.2 mm	0.8 m		87				
34	균열	0.1 mm	0.4 m		88				
35	균열	0.1 mm	0.5 m		89				
36	균열부 균열	0.2 mm	0.6 m		90				
37	균열	0.2 mm	0.4 m		91				
38	균열	0.2 mm	0.8 m		92				
39	균열	0.2 mm	0.8 m		93				
40	균열부 균열	0.2 mm	0.3 m		94				
41	균열부 균열	0.2 mm	0.5 m		95				
42	균열부 균열	0.2 mm	0.5 m		96				
43	균열	0.2 mm	0.4 m		97				
44	균열부 균열	0.1 mm	0.4 m		98				
45	균열부 균열	0.2 mm	0.5 m		99				
46	균열	0.2 mm	0.8 m		100				
47	균열부 균열	0.2 mm	0.3 m		101				
48	균열	0.2 mm	0.4 m		102				
49	균열	0.1 mm	0.8 m		103				
50	균열부 균열	0.2 mm	0.3 m		104				
51	균열부 균열	0.2 mm	0.3 m		105				
52	균열부 균열	0.2 mm	0.3 m		106				
53	균열	0.1 mm	0.4 m		107				
54	균열	0.2 mm	0.6 m		108				

[illegible]