


호남고속선 신당교_14 (52.089~52.096km, S3-3)

호남고속선신당교14
B16_신당교_14 (52.089~52.096)

52K089
52K096
3 SPAN - 3

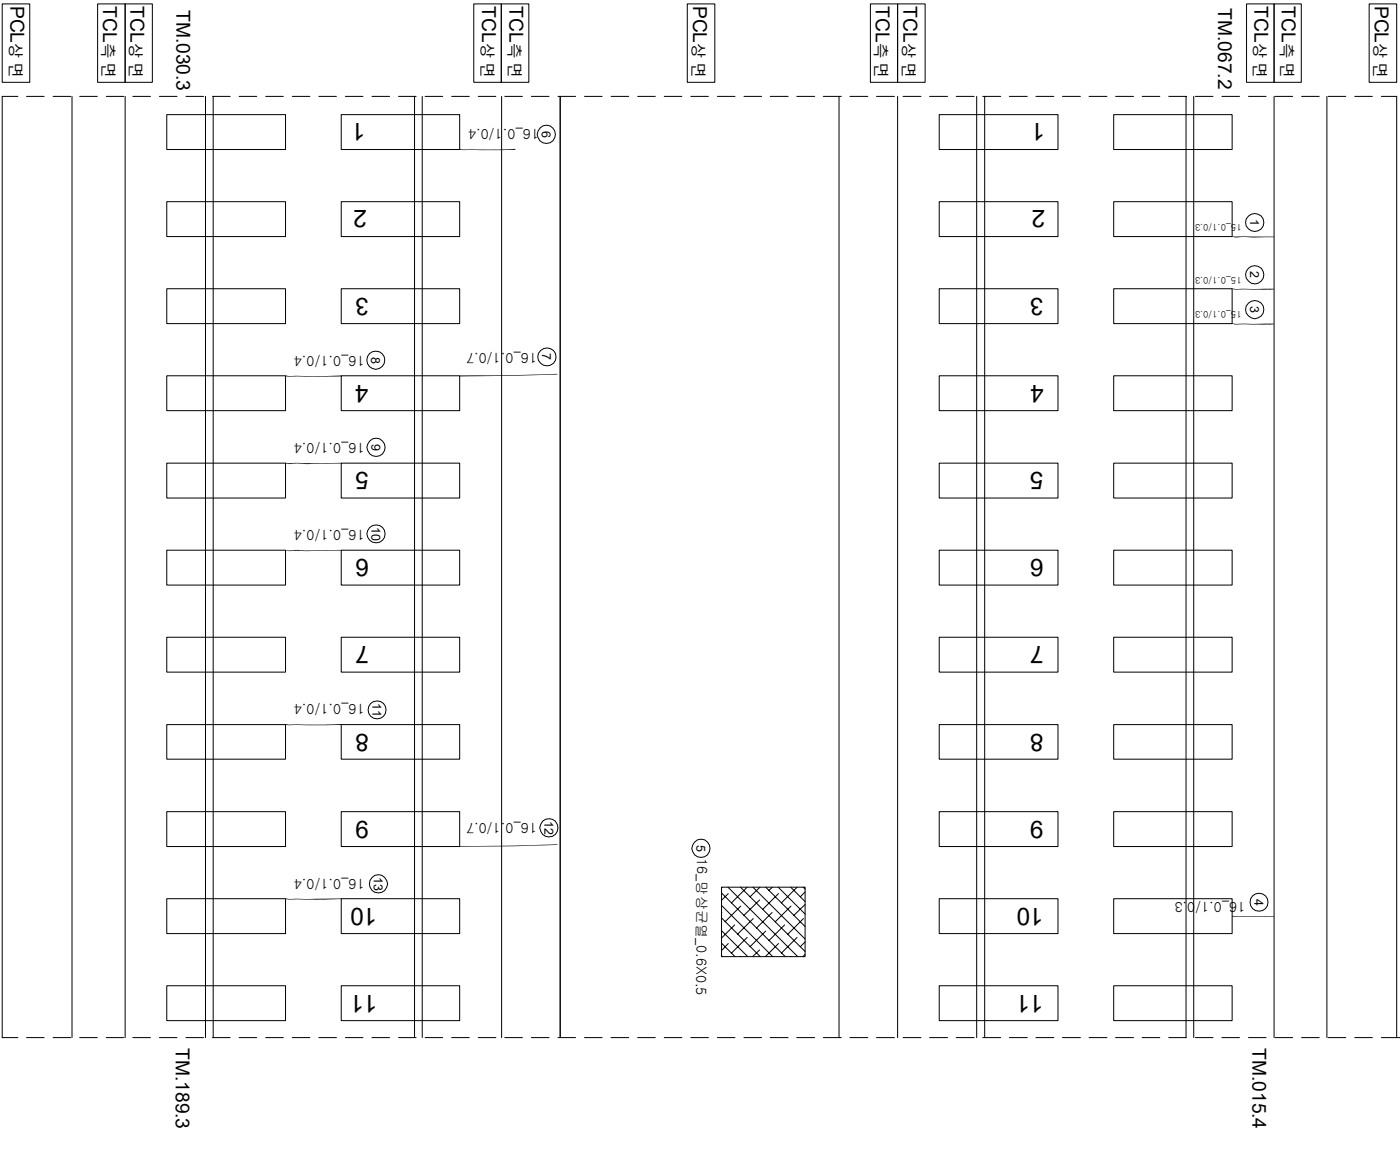

연번	순상	폭	연장	비고	연번	순상	폭	연장	비고
1	균열 0.1 mm	0.3 m		55					
2	균열 0.1 mm	0.3 m		56					
3	균열 0.1 mm	0.3 m		57					
4	균열 0.1 mm	0.3 m		58					
5	형상관측 0.6 m	0.5 m		59					
6	균열 0.1 mm	0.4 m		60					
7	균열 0.1 mm	0.7 m		61					
8	균열 0.1 mm	0.4 m		62					
9	균열 0.1 mm	0.4 m		63					
10	균열 0.1 mm	0.4 m		64					
11	균열 0.1 mm	0.4 m		65					
12	균열 0.1 mm	0.7 m		66					
13	균열 0.1 mm	0.4 m		67					
14				68					
15				69					
16				70					
54				108					