


9 (53.280~53.290 (L=10m))

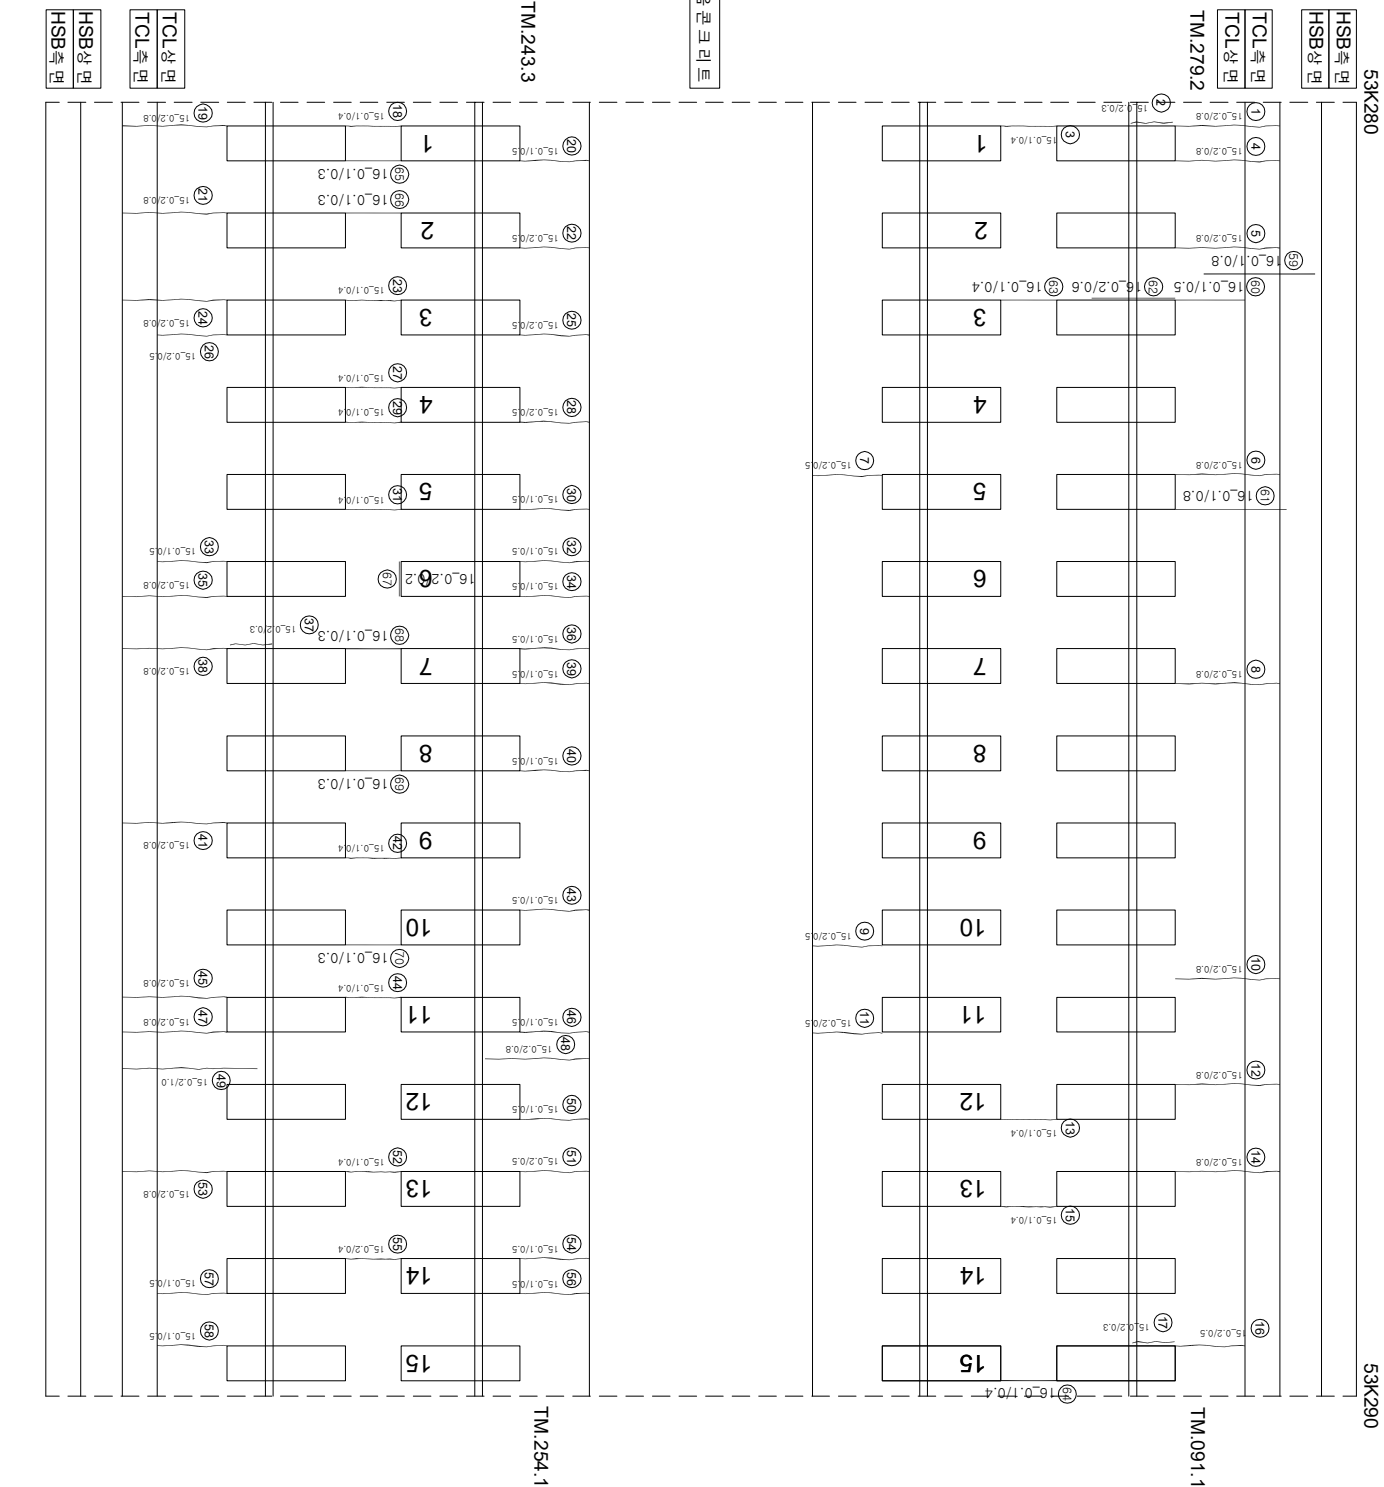

연번	순차	북	연장	비고	연번	순차	북	연장	비고
1	균열	0.2 mm	0.8 m		55	균열	0.2 mm	0.4 m	
2	장계부 균열	0.2 mm	0.3 m		56	균열	0.1 mm	0.5 m	
3	균열	0.1 mm	0.4 m		57	균열	0.1 mm	0.5 m	
4	균열	0.2 mm	0.8 m		58	균열	0.1 mm	0.5 m	
5	균열	0.2 mm	0.8 m		59	균열	0.1 mm	0.8 m	
6	균열	0.2 mm	0.8 m		60	균열	0.1 mm	0.5 m	
7	균열	0.2 mm	0.5 m		61	균열	0.1 mm	0.8 m	
8	균열	0.2 mm	0.8 m		62	장계부 균열	0.2 mm	0.6 m	
9	균열	0.2 mm	0.5 m		63	균열	0.1 mm	0.4 m	
10	균열	0.2 mm	0.8 m		64	균열	0.1 mm	0.4 m	
11	균열	0.2 mm	0.5 m		65	균열	0.1 mm	0.3 m	
12	균열	0.2 mm	0.8 m		66	균열	0.1 mm	0.3 m	
13	균열	0.1 mm	0.4 m		67	장계부 균열	0.2 mm	0.2 m	
14	균열	0.2 mm	0.8 m		68	균열	0.1 mm	0.3 m	
15	균열	0.1 mm	0.4 m		69	균열	0.1 mm	0.3 m	
16	균열	0.2 mm	0.5 m		70	균열	0.1 mm	0.3 m	
17	장계부 균열	0.2 mm	0.3 m		71				
18	균열	0.1 mm	0.4 m		72				
19	균열	0.2 mm	0.8 m		73				
20	균열	0.1 mm	0.5 m		74				
21	균열	0.2 mm	0.8 m		75				
22	균열	0.2 mm	0.5 m		76				
23	균열	0.1 mm	0.4 m		77				
24	균열	0.2 mm	0.8 m		78				
25	균열	0.2 mm	0.5 m		79				
26	균열	0.2 mm	0.5 m		80				
27	균열	0.1 mm	0.4 m		81				
28	균열	0.2 mm	0.5 m		82				
29	균열	0.1 mm	0.4 m		83				
30	균열	0.1 mm	0.5 m		84				
31	균열	0.1 mm	0.4 m		85				
32	균열	0.1 mm	0.5 m		86				
33	균열	0.1 mm	0.5 m		87				
34	균열	0.1 mm	0.5 m		88				
35	균열	0.2 mm	0.8 m		89				
36	균열	0.1 mm	0.5 m		90				
37	장계부 균열	0.2 mm	0.3 m		91				
38	균열	0.2 mm	0.8 m		92				
39	균열	0.1 mm	0.5 m		93				
40	균열	0.1 mm	0.5 m		94				
41	균열	0.2 mm	0.8 m		95				
42	균열	0.1 mm	0.4 m		96				
43	균열	0.1 mm	0.5 m		97				
44	균열	0.1 mm	0.4 m		98				
45	균열	0.2 mm	0.8 m		99				
46	균열	0.1 mm	0.5 m		100				
47	균열	0.2 mm	0.8 m		101				
48	균열	0.2 mm	0.8 m		102				
49	균열	0.2 mm	1 m		103				
50	균열	0.1 mm	0.5 m		104				
51	균열	0.2 mm	0.5 m		105				
52	균열	0.1 mm	0.4 m		106				
53	균열	0.2 mm	0.8 m		107				
54	균열	0.1 mm	0.5 m		108				

시	행 사	영 역	영 역	영 역	사	과 임		장	아	지	단										
						계	임					지	분	아	별	책	임	지			
KORAIL KOREA RAILROAD	한국철도공사	2017년도 호남고속선	오송-광주승정간 콘크리트케도 점검용역	(주) 한국구조물안전연구원 (주) 한국국토안전연구원 (재) 한국건설품질연구원	이 복 영	김 완 강 김 경 기 문 윤 석	영원		0.220 (0.3mm이하 : 흑색)		한목대소방관리		차료관리								
																0.420 (0.3mm초과 0.5mm이하 : 황색)		양상		철타노출	
	0.620 (0.5mm초과 1.0mm미만 : 적색)		바리,바릭,표손		누수,슬럼프																
	1.020 (1.0mm이상 : 분홍색)		백태		시공이음관리,총관리																