


화남고속선 중리터널 - 토공 노반 - 146(55.720~55.730km, L=10m)

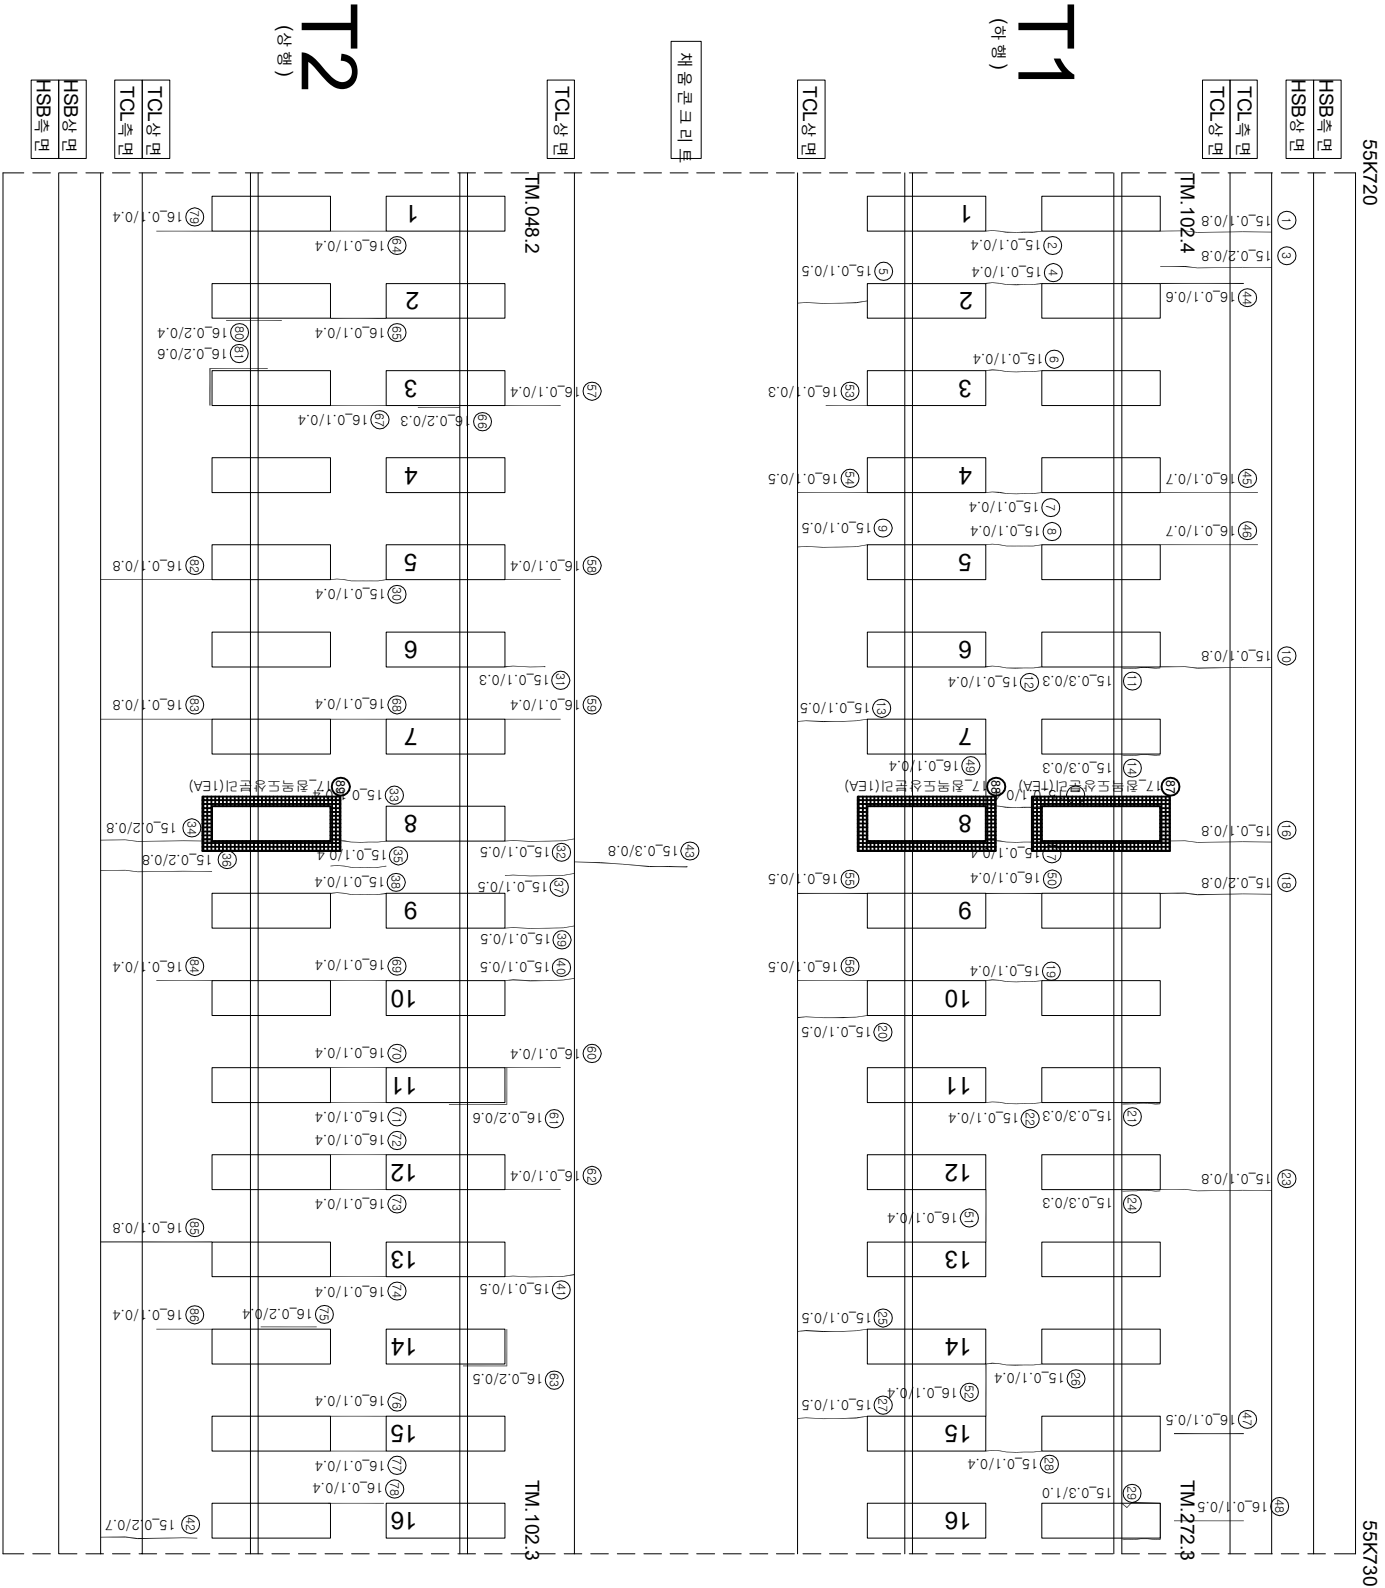

연번	순상	폭	연장	비고	연번	순상	폭	연장	비고
1	균열	0.1 mm	0.8 m	m	55	균열	0.1 mm	0.5 m	m
2	균열	0.1 mm	0.4 m	m	56	균열	0.1 mm	0.5 m	m
3	균열	0.2 mm	0.8 m	m	57	균열	0.1 mm	0.4 m	m
4	균열	0.1 mm	0.4 m	m	58	균열	0.1 mm	0.4 m	m
5	균열	0.1 mm	0.5 m	m	59	균열	0.1 mm	0.4 m	m
6	균열	0.1 mm	0.4 m	m	60	균열	0.1 mm	0.4 m	m
7	균열	0.1 mm	0.4 m	m	61	균열부 균열	0.2 mm	0.6 m	m
8	균열	0.1 mm	0.4 m	m	62	균열	0.1 mm	0.4 m	m
9	균열	0.1 mm	0.5 m	m	63	균열부 균열	0.2 mm	0.5 m	m
10	균열	0.1 mm	0.8 m	m	64	균열	0.1 mm	0.4 m	m
11	균열부 균열	0.3 mm	0.3 m	m	65	균열	0.1 mm	0.4 m	m
12	균열	0.1 mm	0.4 m	m	66	균열부 균열	0.2 mm	0.3 m	m
13	균열	0.1 mm	0.5 m	m	67	균열	0.1 mm	0.4 m	m
14	균열부 균열	0.3 mm	0.3 m	m	68	균열	0.1 mm	0.4 m	m
15	균열	0.1 mm	0.4 m	m	69	균열	0.1 mm	0.4 m	m
16	균열	0.1 mm	0.8 m	m	70	균열	0.1 mm	0.4 m	m
17	균열	0.1 mm	0.4 m	m	71	균열	0.1 mm	0.4 m	m
18	균열	0.2 mm	0.8 m	m	72	균열	0.1 mm	0.4 m	m
19	균열	0.1 mm	0.4 m	m	73	균열	0.1 mm	0.4 m	m
20	균열	0.1 mm	0.5 m	m	74	균열	0.1 mm	0.4 m	m
21	균열부 균열	0.3 mm	0.3 m	m	75	균열부 균열	0.2 mm	0.4 m	m
22	균열	0.1 mm	0.4 m	m	76	균열	0.1 mm	0.4 m	m
23	균열	0.1 mm	0.8 m	m	77	균열	0.1 mm	0.4 m	m
24	균열부 균열	0.3 mm	0.3 m	m	78	균열	0.1 mm	0.4 m	m
25	균열	0.1 mm	0.5 m	m	79	균열	0.1 mm	0.4 m	m
26	균열	0.1 mm	0.4 m	m	80	균열부 균열	0.2 mm	0.4 m	m
27	균열	0.1 mm	0.5 m	m	81	균열부 균열	0.2 mm	0.6 m	m
28	균열	0.1 mm	0.4 m	m	82	균열	0.1 mm	0.8 m	m
29	균열	0.3 mm	1.0 m	철리줄기	83	균열	0.1 mm	0.8 m	m
30	균열	0.1 mm	0.4 m	m	84	균열	0.1 mm	0.4 m	m
31	균열	0.1 mm	0.3 m	m	85	균열	0.1 mm	0.4 m	m
32	균열	0.1 mm	0.5 m	m	86	균열	0.1 mm	0.4 m	m
33	균열	0.1 mm	0.4 m	m	87	철목도상본리	1.0 ea	신구	
34	균열	0.2 mm	0.8 m	m	88	철목도상본리	1.0 ea	신구	
35	균열	0.1 mm	0.4 m	m	89	철목도상본리	1.0 ea	신구	
36	균열	0.2 mm	0.8 m	m					
37	균열	0.1 mm	0.5 m	m	91				
38	균열	0.1 mm	0.4 m	m	92				
39	균열	0.1 mm	0.5 m	m	93				
40	균열	0.1 mm	0.5 m	m	94				
41	균열	0.1 mm	0.5 m	m	95				
42	균열	0.2 mm	0.7 m	m	96				
43	균열	0.3 mm	0.8 m	m	97				
44	균열	0.1 mm	0.6 m	m	98				
45	균열	0.1 mm	0.7 m	m	99				
46	균열	0.1 mm	0.7 m	m	100				
47	균열	0.1 mm	0.5 m	m	101				
48	균열부 균열	0.1 mm	0.5 m	m	102				
49	균열	0.1 mm	0.4 m	m	103				
50	균열	0.1 mm	0.4 m	m	104				
51	균열	0.1 mm	0.4 m	m	105				
52	균열	0.1 mm	0.4 m	m	106				
53	균열	0.1 mm	0.3 m	m	107				
54	균열	0.1 mm	0.5 m	m	108				