


하남고속선 중리터널 - 토공 노반 - 57(54.830~54.840km, L=10m)

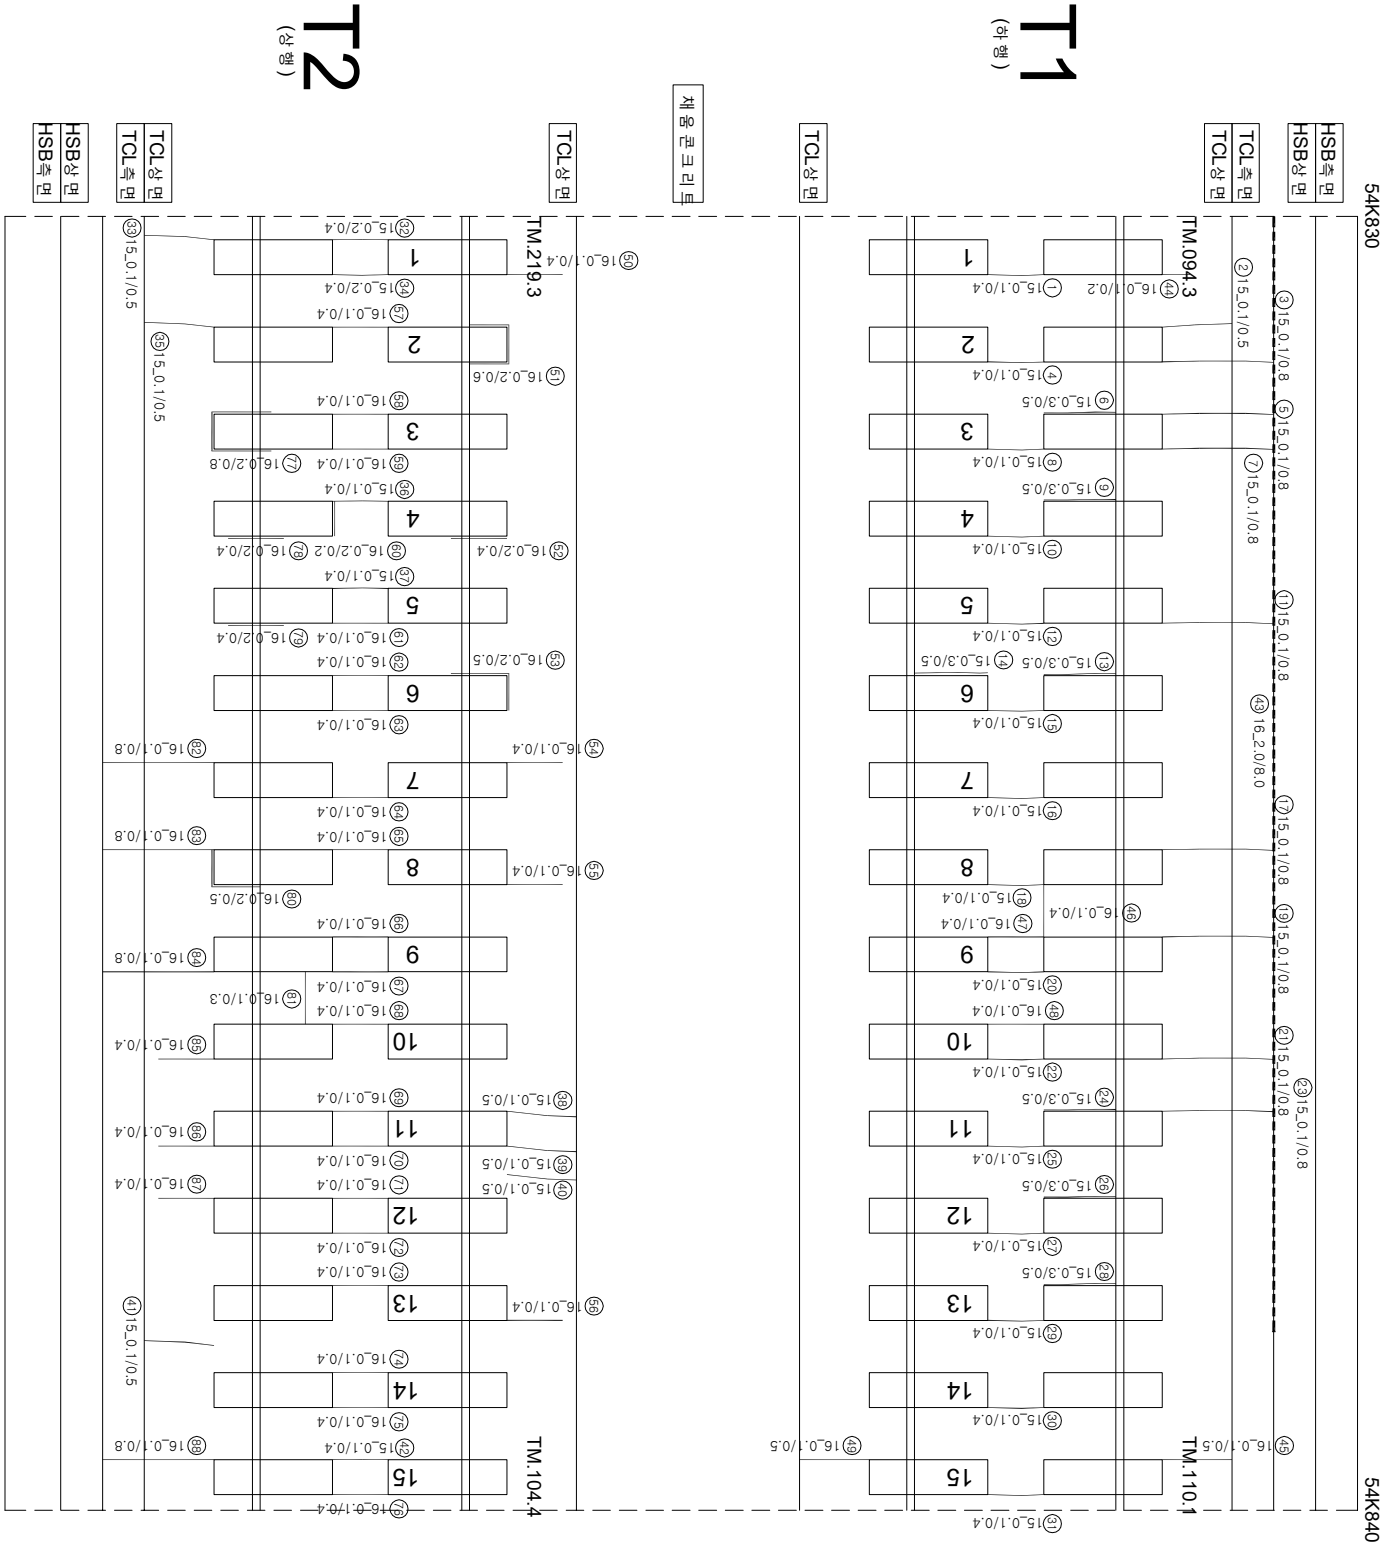

연번	순상	폭	연장	비고	연번	순상	폭	연장	비고
1	균열	0.1 mm	0.4 m	m	55	균열	0.1 mm	0.4 m	
2	균열	0.1 mm	0.5 m	m	56	균열	0.1 mm	0.4 m	
3	균열	0.1 mm	0.8 m	m	57	균열	0.1 mm	0.4 m	
4	균열	0.1 mm	0.4 m	m	58	균열	0.1 mm	0.4 m	
5	균열	0.1 mm	0.8 m	m	59	균열	0.1 mm	0.4 m	
6	장계부 균열	0.3 mm	0.5 m	m	60	장계부 균열	0.2 mm	0.2 m	
7	균열	0.1 mm	0.8 m	m	61	균열	0.1 mm	0.4 m	
8	균열	0.1 mm	0.4 m	m	62	균열	0.1 mm	0.4 m	
9	장계부 균열	0.3 mm	0.5 m	m	63	균열	0.1 mm	0.4 m	
10	균열	0.1 mm	0.4 m	m	64	균열	0.1 mm	0.4 m	
11	균열	0.1 mm	0.8 m	m	65	균열	0.1 mm	0.4 m	
12	균열	0.1 mm	0.4 m	m	66	균열	0.1 mm	0.4 m	
13	장계부 균열	0.3 mm	0.5 m	m	67	균열	0.1 mm	0.4 m	
14	장계부 균열	0.3 mm	0.5 m	m	68	균열	0.1 mm	0.4 m	
15	균열	0.1 mm	0.4 m	m	69	균열	0.1 mm	0.4 m	
16	균열	0.1 mm	0.4 m	m	70	균열	0.1 mm	0.4 m	
17	균열	0.1 mm	0.8 m	m	71	균열	0.1 mm	0.4 m	
18	균열	0.1 mm	0.4 m	m	72	균열	0.1 mm	0.4 m	
19	균열	0.1 mm	0.8 m	m	73	균열	0.1 mm	0.4 m	
20	균열	0.1 mm	0.4 m	m	74	균열	0.1 mm	0.4 m	
21	균열	0.1 mm	0.8 m	m	75	균열	0.1 mm	0.4 m	
22	균열	0.1 mm	0.4 m	m	76	균열	0.1 mm	0.4 m	
23	균열	0.1 mm	0.8 m	m	77	장계부 균열	0.2 mm	0.8 m	
24	장계부 균열	0.3 mm	0.5 m	m	78	장계부 균열	0.2 mm	0.4 m	
25	균열	0.1 mm	0.4 m	m	79	장계부 균열	0.2 mm	0.4 m	
26	장계부 균열	0.3 mm	0.5 m	m	80	장계부 균열	0.2 mm	0.5 m	
27	균열	0.1 mm	0.4 m	m	81	균열	0.1 mm	0.3 m	
28	장계부 균열	0.3 mm	0.5 m	m	82	균열	0.1 mm	0.8 m	
29	균열	0.1 mm	0.4 m	m	83	균열	0.1 mm	0.8 m	
30	균열	0.1 mm	0.4 m	m	84	균열	0.1 mm	0.8 m	
31	균열	0.1 mm	0.4 m	m	85	균열	0.1 mm	0.4 m	
32	균열	0.2 mm	0.4 m	m	86	균열	0.1 mm	0.4 m	
33	균열	0.1 mm	0.5 m	m	87	균열	0.1 mm	0.4 m	
34	균열	0.2 mm	0.4 m	m	88	균열	0.1 mm	0.8 m	
35	균열	0.1 mm	0.5 m	m	89				
36	균열	0.1 mm	0.4 m	m	90				
37	균열	0.1 mm	0.4 m	m	91				
38	균열	0.1 mm	0.5 m	m	92				
39	균열	0.1 mm	0.5 m	m	93				
40	균열	0.1 mm	0.5 m	m	94				
41	균열	0.1 mm	0.5 m	m	95				
42	균열	0.1 mm	0.4 m	m	96				
43	충돌리	2.0 mm	8.0 m	m	97				
44	균열	0.1 mm	0.2 m	m	98				
45	균열	0.1 mm	0.5 m	m	99				
46	균열	0.1 mm	0.4 m	m	100				
47	균열	0.1 mm	0.4 m	m	101				
48	균열	0.1 mm	0.4 m	m	102				
49	균열	0.1 mm	0.5 m	m	103				
50	균열	0.1 mm	0.4 m	m	104				
51	장계부 균열	0.2 mm	0.6 m	m	105				
52	장계부 균열	0.2 mm	0.4 m	m	106				
53	장계부 균열	0.2 mm	0.5 m	m	107				
54	균열	0.1 mm	0.4 m	m	108				

[illegible]