


하남고속선 중리터널 - 토공노반 - 84(55.100~55.110km, L=10m)

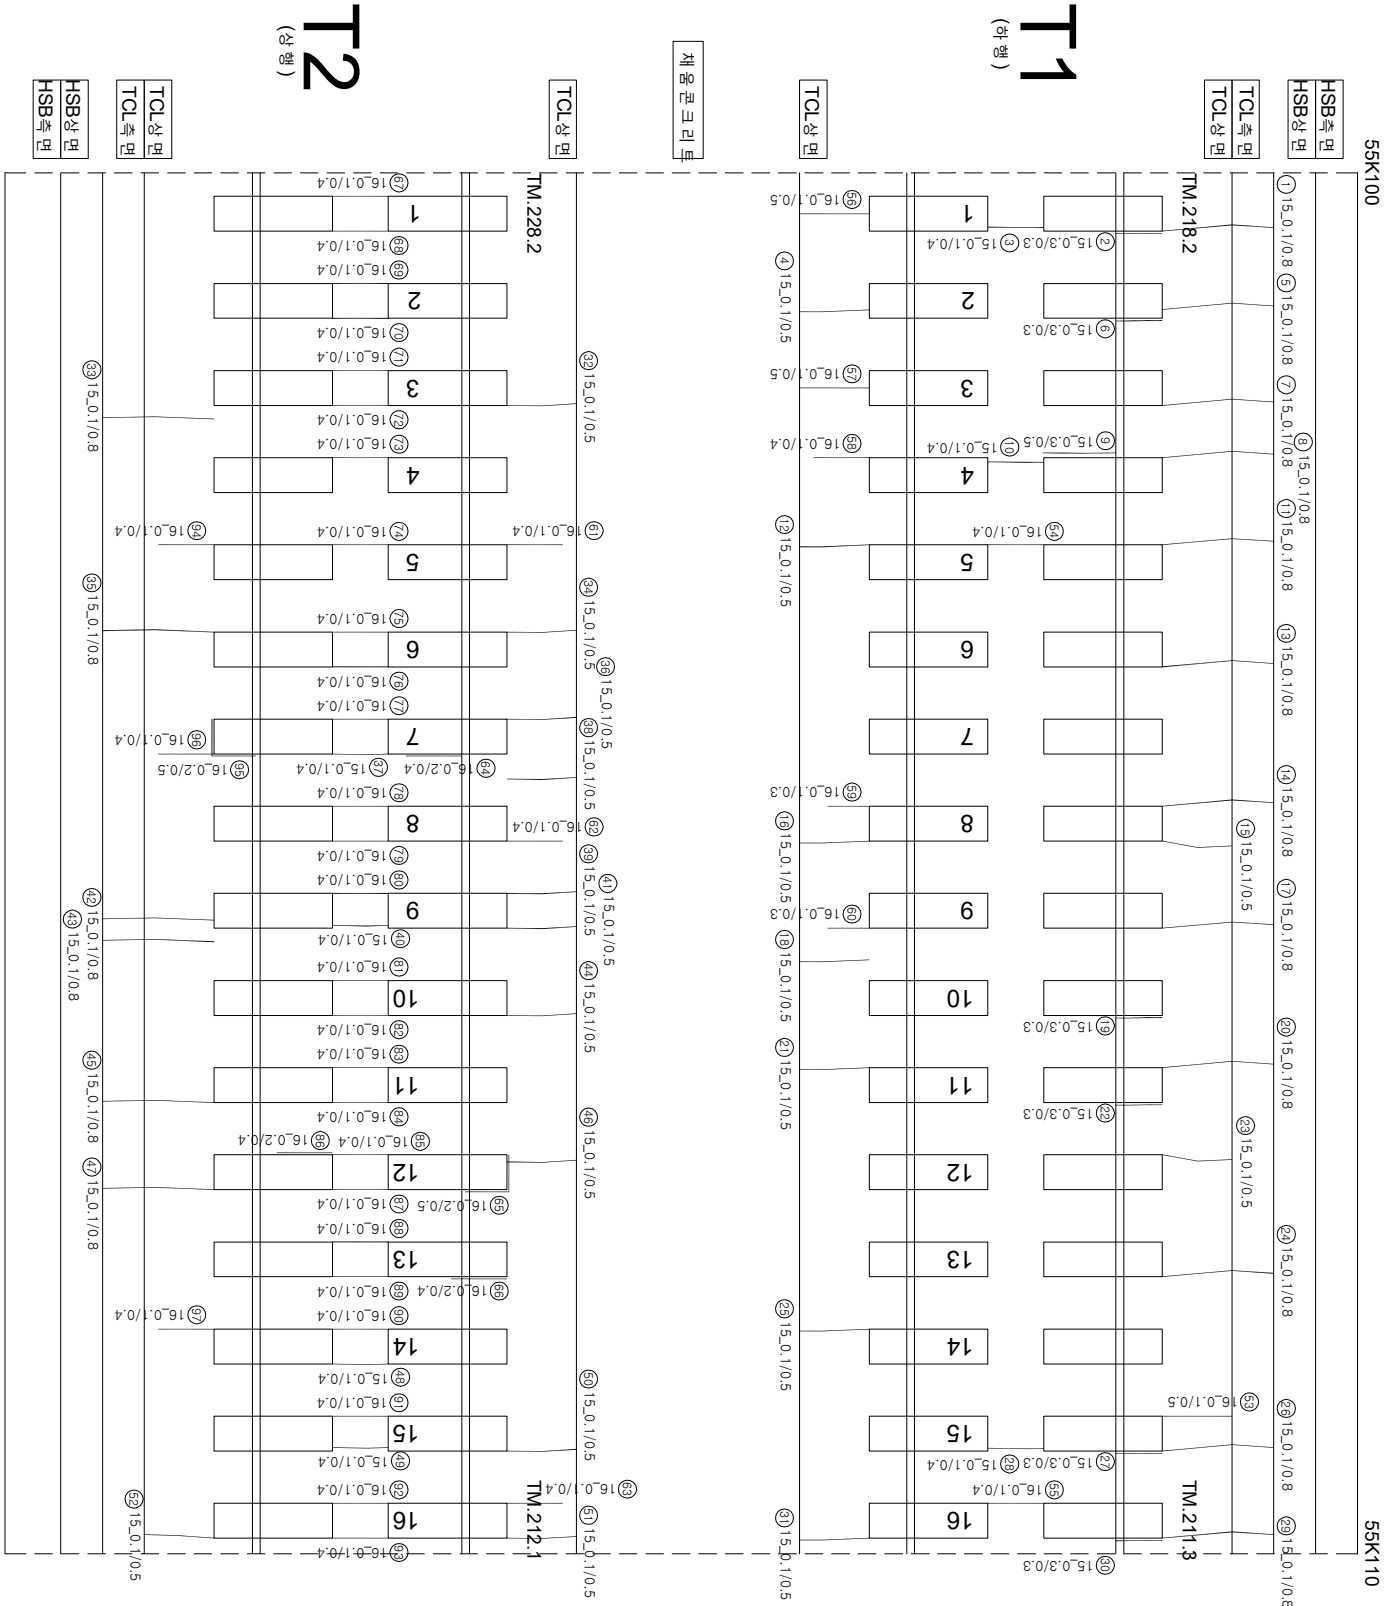

연번	순상	폭	연장	비고	연번	순상	폭	연장	비고
1	균열	0.1 mm	0.8 m		55	균열	0.1 mm	0.4 m	
2	장계부 균열	0.3 mm	0.3 m		56	균열	0.1 mm	0.5 m	
3	균열	0.1 mm	0.4 m		57	균열	0.1 mm	0.5 m	
4	균열	0.1 mm	0.5 m		58	균열	0.1 mm	0.4 m	
5	균열	0.1 mm	0.8 m		59	균열	0.1 mm	0.3 m	
6	장계부 균열	0.3 mm	0.3 m		60	균열	0.1 mm	0.3 m	
7	균열	0.1 mm	0.8 m		61	균열	0.1 mm	0.4 m	
8	균열	0.1 mm	0.8 m		62	균열	0.1 mm	0.4 m	
9	장계부 균열	0.3 mm	0.5 m		63	균열	0.1 mm	0.4 m	
10	균열	0.1 mm	0.4 m		64	장계부 균열	0.2 mm	0.4 m	
11	균열	0.1 mm	0.8 m		65	장계부 균열	0.2 mm	0.5 m	
12	균열	0.1 mm	0.5 m		66	장계부 균열	0.2 mm	0.4 m	
13	균열	0.1 mm	0.8 m		67	균열	0.1 mm	0.4 m	
14	균열	0.1 mm	0.8 m		68	균열	0.1 mm	0.4 m	
15	균열	0.1 mm	0.5 m		69	균열	0.1 mm	0.4 m	
16	균열	0.1 mm	0.5 m		70	균열	0.1 mm	0.4 m	
17	균열	0.1 mm	0.8 m		71	균열	0.1 mm	0.4 m	
18	균열	0.1 mm	0.5 m		72	균열	0.1 mm	0.4 m	
19	장계부 균열	0.3 mm	0.3 m		73	균열	0.1 mm	0.4 m	
20	균열	0.1 mm	0.8 m		74	균열	0.1 mm	0.4 m	
21	균열	0.1 mm	0.5 m		75	균열	0.1 mm	0.4 m	
22	장계부 균열	0.3 mm	0.3 m		76	균열	0.1 mm	0.4 m	
23	균열	0.1 mm	0.5 m		77	균열	0.1 mm	0.4 m	
24	균열	0.1 mm	0.8 m		78	균열	0.1 mm	0.4 m	
25	균열	0.1 mm	0.5 m		79	균열	0.1 mm	0.4 m	
26	균열	0.1 mm	0.8 m		80	균열	0.1 mm	0.4 m	
27	장계부 균열	0.3 mm	0.3 m		81	균열	0.1 mm	0.4 m	
28	균열	0.1 mm	0.4 m		82	균열	0.1 mm	0.4 m	
29	균열	0.1 mm	0.8 m		83	균열	0.1 mm	0.4 m	
30	장계부 균열	0.3 mm	0.3 m		84	균열	0.1 mm	0.4 m	
31	균열	0.1 mm	0.5 m		85	균열	0.1 mm	0.4 m	
32	균열	0.1 mm	0.5 m		86	장계부 균열	0.2 mm	0.4 m	
33	균열	0.1 mm	0.8 m		87	균열	0.1 mm	0.4 m	
34	균열	0.1 mm	0.5 m		88	균열	0.1 mm	0.4 m	
35	균열	0.1 mm	0.8 m		89	균열	0.1 mm	0.4 m	
36	균열	0.1 mm	0.5 m		90	균열	0.1 mm	0.4 m	
37	균열	0.1 mm	0.5 m		91	균열	0.1 mm	0.4 m	
38	균열	0.1 mm	0.4 m		92	균열	0.1 mm	0.4 m	
39	균열	0.1 mm	0.5 m		93	균열	0.1 mm	0.4 m	
40	균열	0.1 mm	0.4 m		94	균열	0.1 mm	0.4 m	
41	균열	0.1 mm	0.5 m		95	장계부 균열	0.2 mm	0.5 m	
42	균열	0.1 mm	0.8 m		96	균열	0.1 mm	0.4 m	
43	균열	0.1 mm	0.8 m		97	균열	0.1 mm	0.4 m	
44	균열	0.1 mm	0.5 m		98				
45	균열	0.1 mm	0.8 m		99				
46	균열	0.1 mm	0.5 m		100				
47	균열	0.1 mm	0.8 m		101				
48	균열	0.1 mm	0.4 m		102				
49	균열	0.1 mm	0.4 m		103				
50	균열	0.1 mm	0.5 m		104				
51	균열	0.1 mm	0.5 m		105				
52	균열	0.1 mm	0.5 m		106				
53	균열	0.1 mm	0.5 m		107				
54	균열	0.1 mm	0.4 m		108				

[illegible]