


호남고속선 정지 고가_300(58.984~58.991km, S56-3)

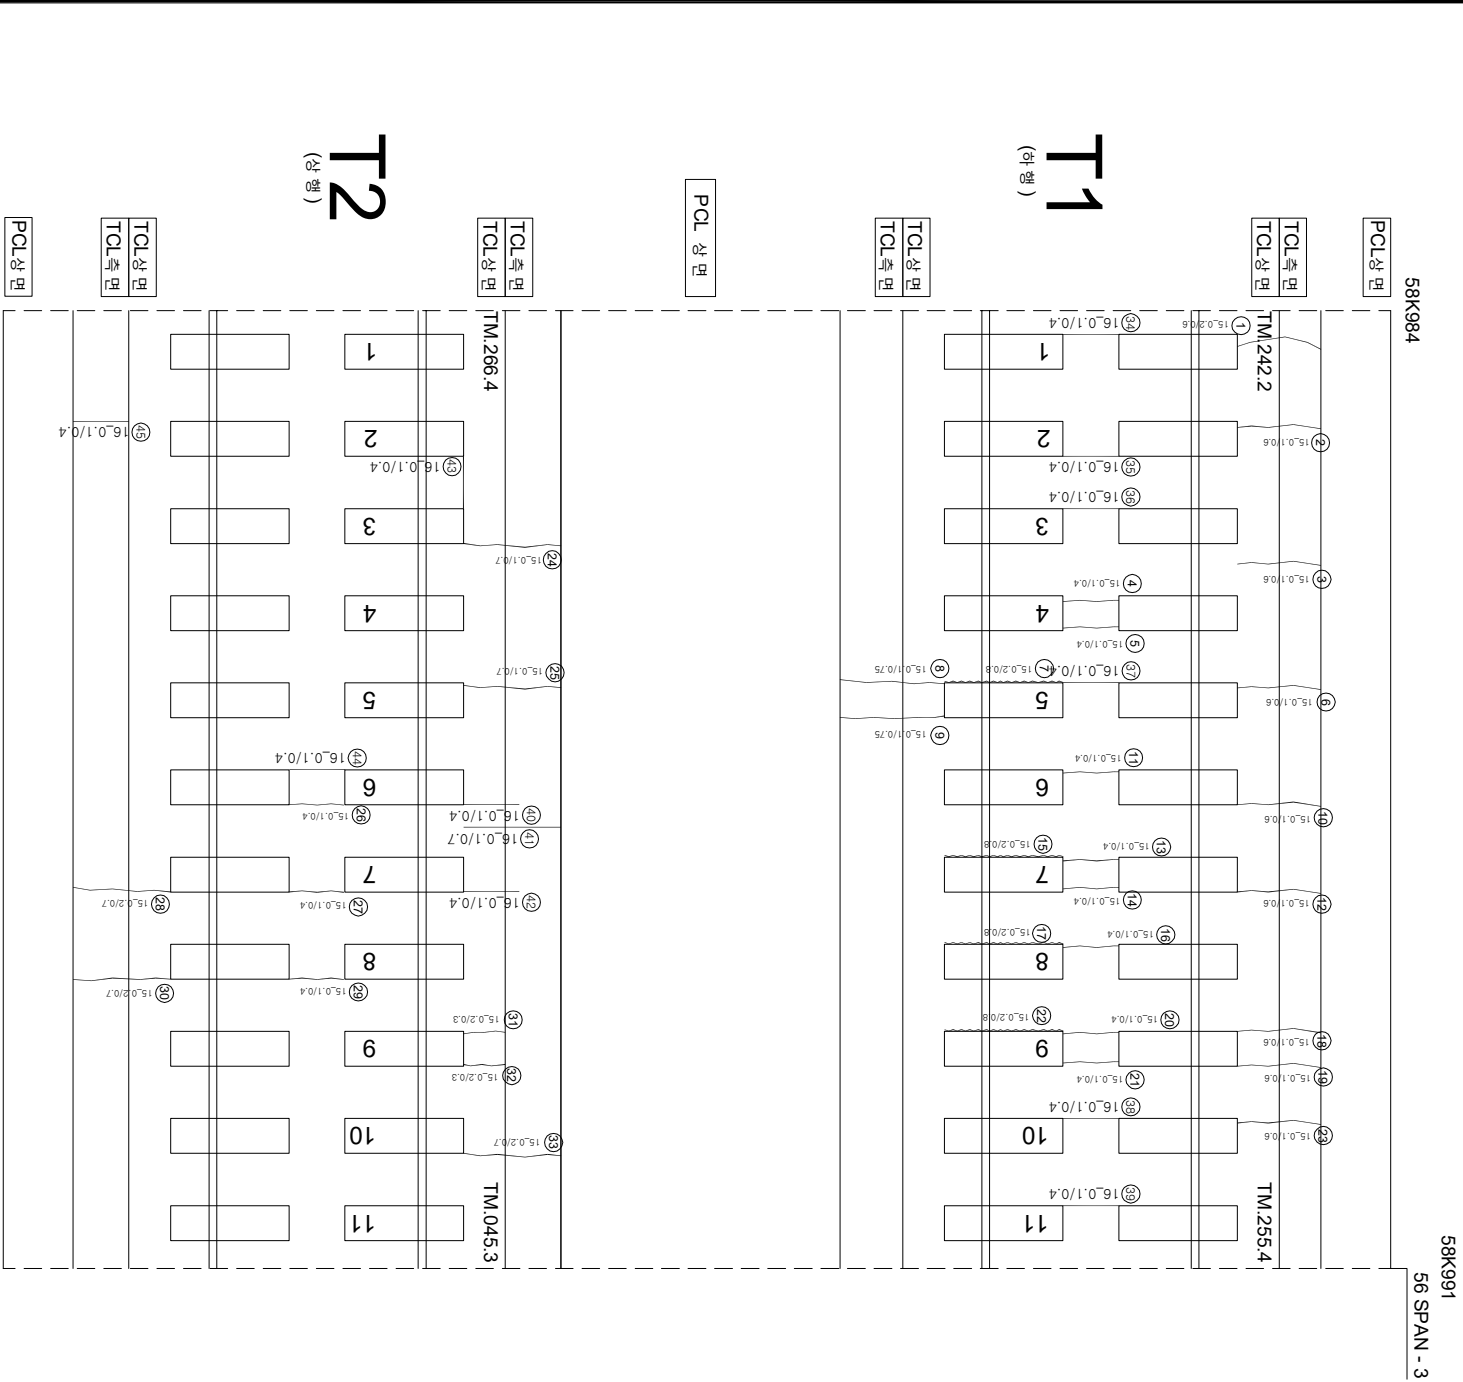

연번	순상	폭	연장	비고	연번	순상	폭	연장	비고
1	균열 0.2 mm	0.6 m	m		55				
2	균열 0.1 mm	0.6 m	m		56				
3	균열 0.1 mm	0.6 m	m		57				
4	균열 0.1 mm	0.4 m	m		58				
5	균열 0.1 mm	0.4 m	m		59				
6	균열 0.1 mm	0.6 m	m		60				
7	장계부 균열 0.2 mm	0.8 m	m		61				
8	균열 0.1 mm	0.75 m	m		62				
9	균열 0.1 mm	0.75 m	m		63				
10	균열 0.1 mm	0.6 m	m		64				
11	균열 0.1 mm	0.4 m	m		65				
12	균열 0.1 mm	0.6 m	m		66				
13	균열 0.1 mm	0.4 m	m		67				
14	균열 0.1 mm	0.4 m	m		68				
15	장계부 균열 0.2 mm	0.8 m	m		69				
16	균열 0.1 mm	0.4 m	m		70				
17	장계부 균열 0.2 mm	0.8 m	m		71				
18	균열 0.1 mm	0.6 m	m		72				
19	균열 0.1 mm	0.6 m	m		73				
20	균열 0.1 mm	0.4 m	m		74				
21	균열 0.1 mm	0.4 m	m		75				
22	장계부 균열 0.2 mm	0.8 m	m		76				
23	균열 0.1 mm	0.6 m	m		77				
24	균열 0.1 mm	0.7 m	m		78				
25	균열 0.1 mm	0.7 m	m		79				
26	균열 0.1 mm	0.4 m	m		80				
27	균열 0.1 mm	0.4 m	m		81				
28	균열 0.2 mm	0.7 m	m		82				
29	균열 0.1 mm	0.4 m	m		83				
30	균열 0.2 mm	0.7 m	m		84				
31	균열 0.2 mm	0.3 m	m		85				
32	균열 0.2 mm	0.3 m	m		86				
33	균열 0.2 mm	0.7 m	m		87				
34	균열 0.1 mm	0.4 m	m		88				
35	균열 0.1 mm	0.4 m	m		89				
36	균열 0.1 mm	0.4 m	m		90				
37	균열 0.1 mm	0.4 m	m		91				
38	균열 0.1 mm	0.4 m	m		92				
39	균열 0.1 mm	0.4 m	m		93				
40	균열 0.1 mm	0.4 m	m		94				
41	균열 0.1 mm	0.7 m	m		95				
42	균열 0.1 mm	0.4 m	m		96				
43	균열 0.1 mm	0.4 m	m		97				
44	균열 0.1 mm	0.4 m	m		98				
45	균열 0.1 mm	0.4 m	m		99				
46					100				
47					101				
48					102				
49					103				
50					104				
51					105				
52					106				
53					107				
54					108				

시	행	사	용	역	영	용	역	사	과			연																				
									관	영	지																					
KORAIL	한국철도공사	KOREA RAILROAD	2017년도 호남고속선 오송-광주송정간 콘크리트케도 점검용역	(주) 한국구조물안전연구원 (주) 한국토목안전연구원 (재) 한국건설총괄연구원	이 복 영	간 경 기	관 영 지	연	0.220 (0.3mm이하 : 적색)		형목도상분리		재료분리																			
															0.420 (0.3mm초과 0.5mm이하 : 황색)		망상		철근노출													
																					0.620 (0.3mm초과 1.0mm이하 : 적색)		박리, 박락, 파손		누수, 침관부							
																											1.020 (1.0mm이상 : 불통색)		변태		시공이음분리, 총분리	