


호남고속선 정지고가_645(61.408~61.415km, S123-7)

61K415

123 SPAN - 7

61K408

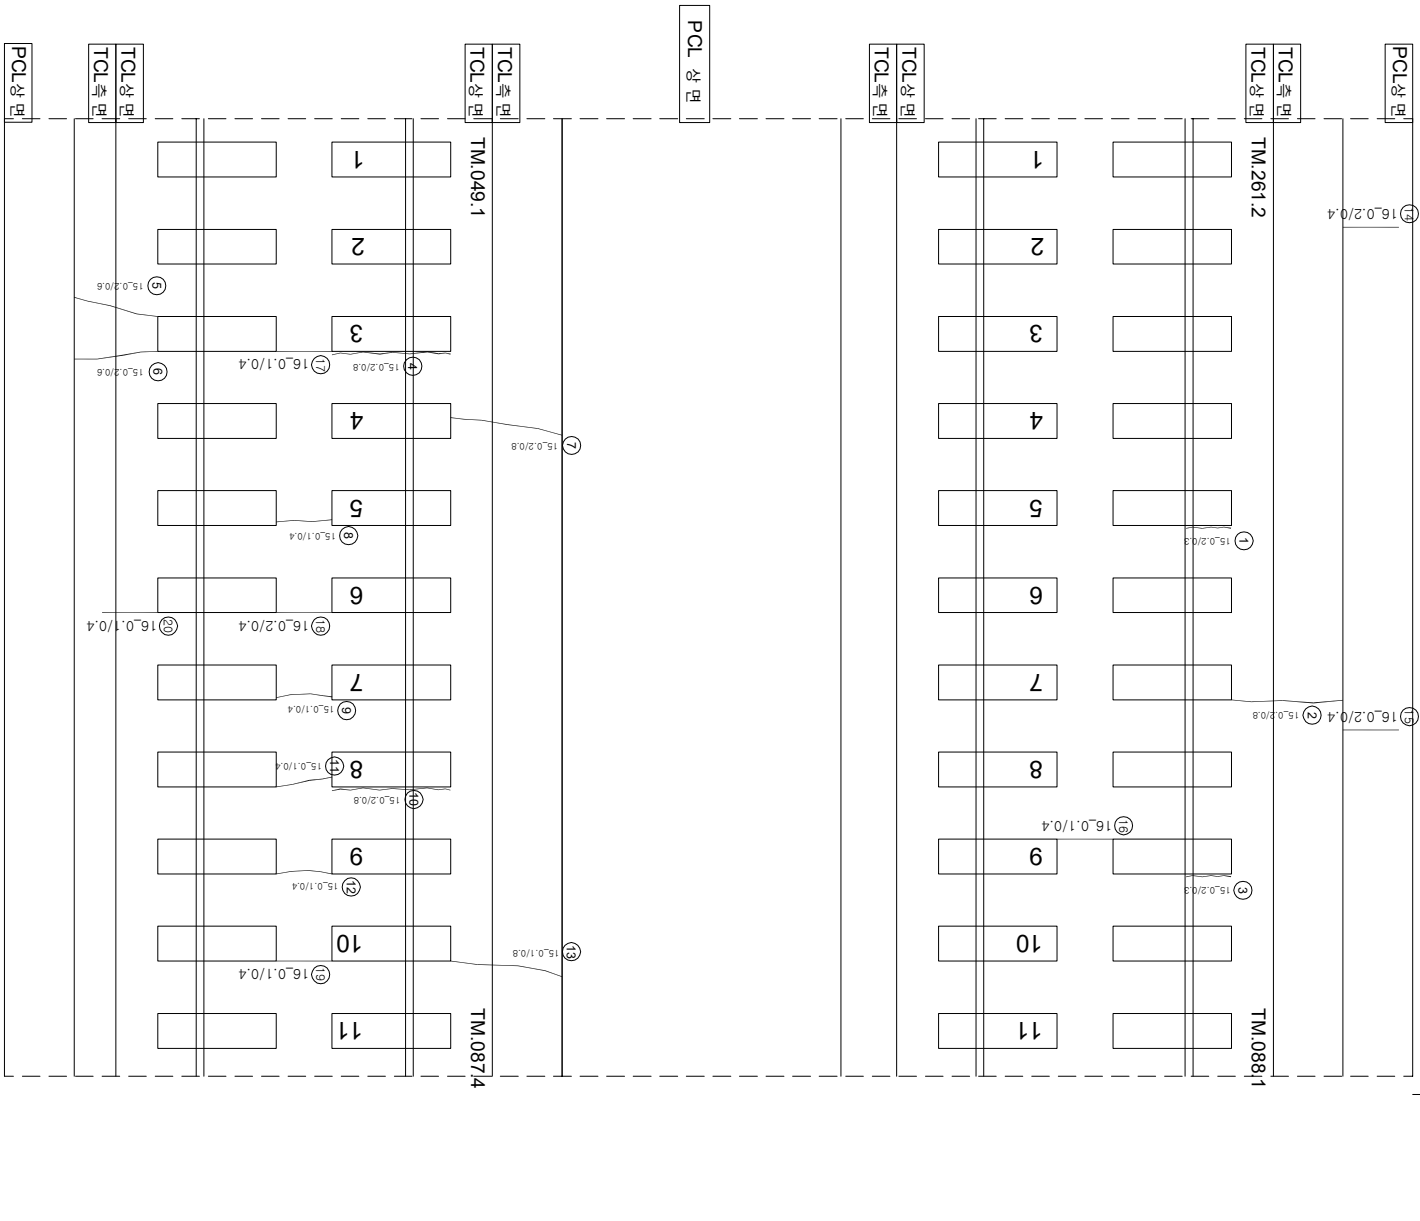

원본	손상	폭	연장	비고	원본	손상	폭	연장	비고
1	경계부 균열	0.2 mm	0.3 m		55				
2	균열	0.2 mm	0.8 m		56				
3	경계부 균열	0.2 mm	0.3 m		57				
4	경계부 균열	0.2 mm	0.8 m		58				
5	균열	0.2 mm	0.6 m		59				
6	균열	0.2 mm	0.6 m		60				
7	균열	0.2 mm	0.8 m		61				
8	균열	0.1 mm	0.4 m		62				
9	균열	0.1 mm	0.4 m		63				
10	경계부 균열	0.2 mm	0.8 m		64				
11	균열	0.1 mm	0.4 m		65				
12	균열	0.1 mm	0.4 m		66				
13	균열	0.1 mm	0.8 m		67				
14	균열	0.2 mm	0.4 m		68				
15	균열	0.2 mm	0.4 m		69				
16	균열	0.1 mm	0.4 m		70				
17	균열	0.1 mm	0.4 m		71				
18	균열	0.2 mm	0.4 m		72				
19	균열	0.1 mm	0.4 m		73				
20	균열	0.1 mm	0.4 m		74				
21					75				
22					76				
23					77				
54					108				

 KORAIL KOREA RAILROAD	한국철도공사	시행사	공역명	영역명	사업자	(주) 한국구조물안전연구원 (주) 한국도로안전연구원 (재) 한국건설품질연구원	이력영	가운강 김경기 윤석기	간선	 0.220 (0.3m이하 : 흑색)	 원무도상본리	
										 0.420 (0.3m초과 0.5m이하 : 황색)	 양산	
										 0.620 (0.5m초과 1.0m미만 : 적색)	 바리·바락·파손	
										 1.020 (1.0m이상 : 분홍색)	 백태	
											 노오당	