


호남고속선 정지코가_1061(64.292~64.299km, S203-2)

64K292

64K299
203 SPAN - 2

203 SPAN - 2

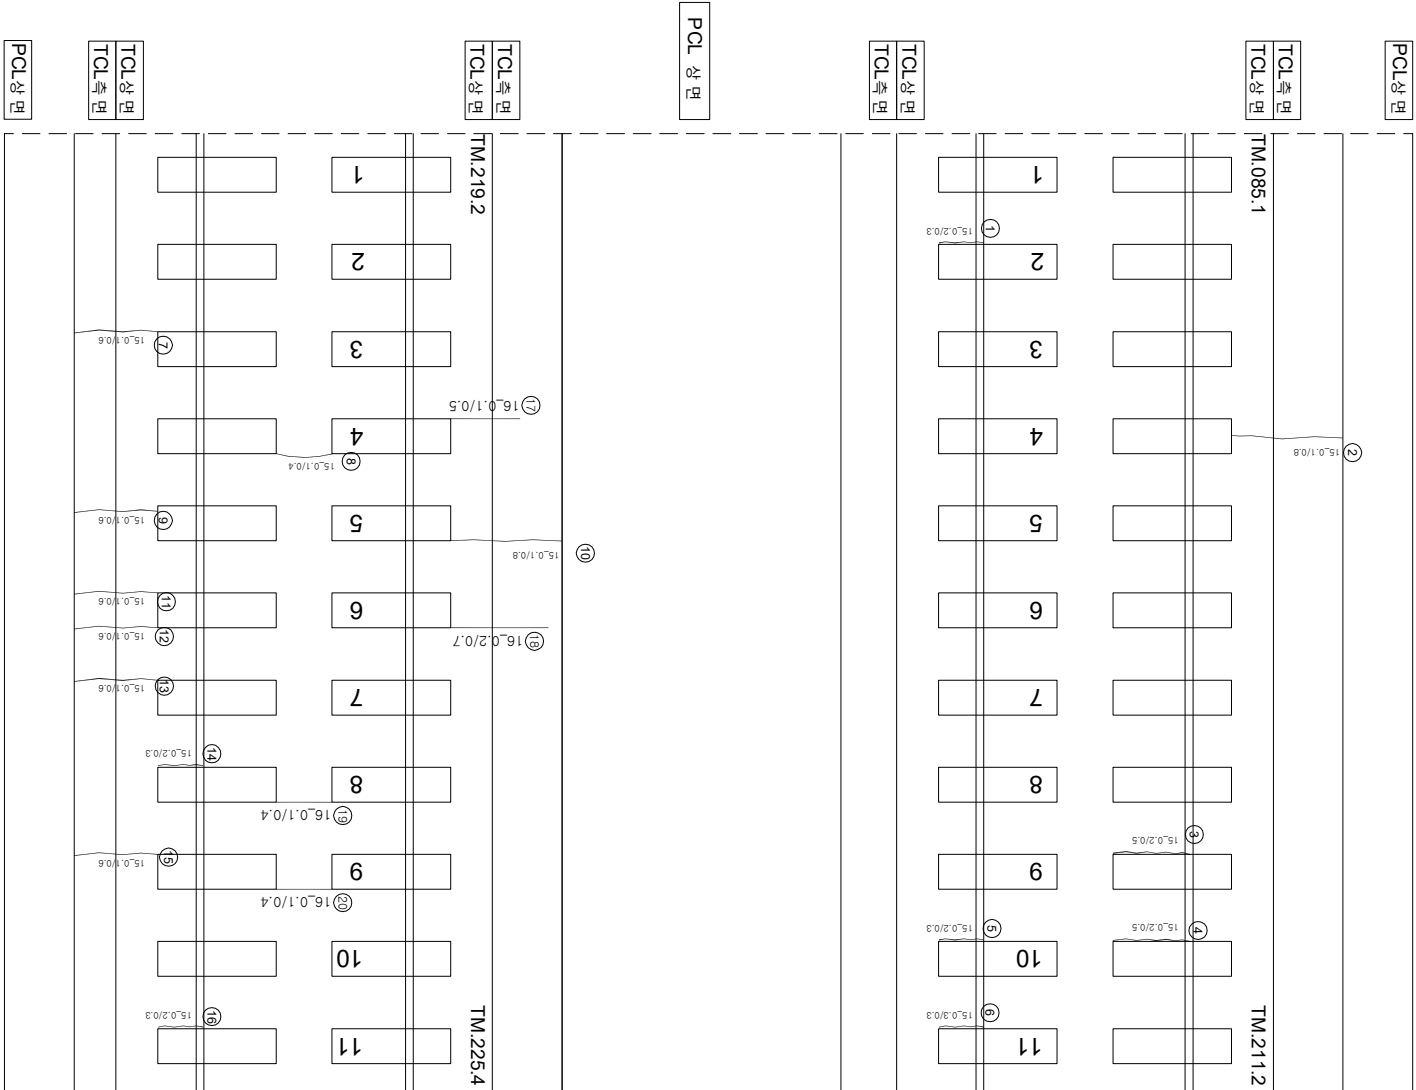

연번	순상	폭	연장	비고	연번	순상	폭	연장	비고
1	경계부 균열	0.2	mm	0.3	m	55			
2	균열	0.1	mm	0.8	m	56			
3	경계부 균열	0.2	mm	0.5	m	57			
4	경계부 균열	0.2	mm	0.5	m	58			
5	경계부 균열	0.2	mm	0.3	m	59			
6	경계부 균열	0.3	mm	0.3	m	60			
7	균열	0.1	mm	0.6	m	61			
8	균열	0.1	mm	0.4	m	62			
9	균열	0.1	mm	0.6	m	63			
10	균열	0.1	mm	0.8	m	64			
11	균열	0.1	mm	0.6	m	65			
12	균열	0.1	mm	0.6	m	66			
13	균열	0.1	mm	0.6	m	67			
14	경계부 균열	0.2	mm	0.3	m	68			
15	균열	0.1	mm	0.6	m	69			
16	경계부 균열	0.2	mm	0.3	m	70			
17	균열	0.1	mm	0.5	m	71			
18	균열	0.2	mm	0.7	m	72			
19	균열	0.1	mm	0.4	m	73			
20	균열	0.1	mm	0.4	m	74			
21					75				
22					76				
23					77				
54					108				

 한국철도공사 KOREA RAILROAD	시	행	사	용	역	명	용	역	사	이 부 영	김 윤 강 김 경 기 윤 석 기	경	 0.220 (0.3m이하 : 흑색)	 0.420 (0.3m초과 0.5m이하 : 청색)	 0.620 (0.5m초과 1.0m이하 : 적색)	 1.020 (1.0m이상 : 분홍색)	천목도상본리		차로본리													
	과	업	부	영	지	장	의	아	별												영	지	경	 0.220 (0.3m이하 : 흑색)	 0.420 (0.3m초과 0.5m이하 : 청색)	 0.620 (0.5m초과 1.0m이하 : 적색)	 1.020 (1.0m이상 : 분홍색)	망상	바리, 바릭, 파손		누수, 습윤부	
과	업	부	영	지	장	의	아	별	영	지	경	 0.220 (0.3m이하 : 흑색)	 0.420 (0.3m초과 0.5m이하 : 청색)	 0.620 (0.5m초과 1.0m이하 : 적색)	 1.020 (1.0m이상 : 분홍색)	번태		시공이음바리, 종본리														