


호남고속선 정지고가_803(62.516~62.523km S152-2)

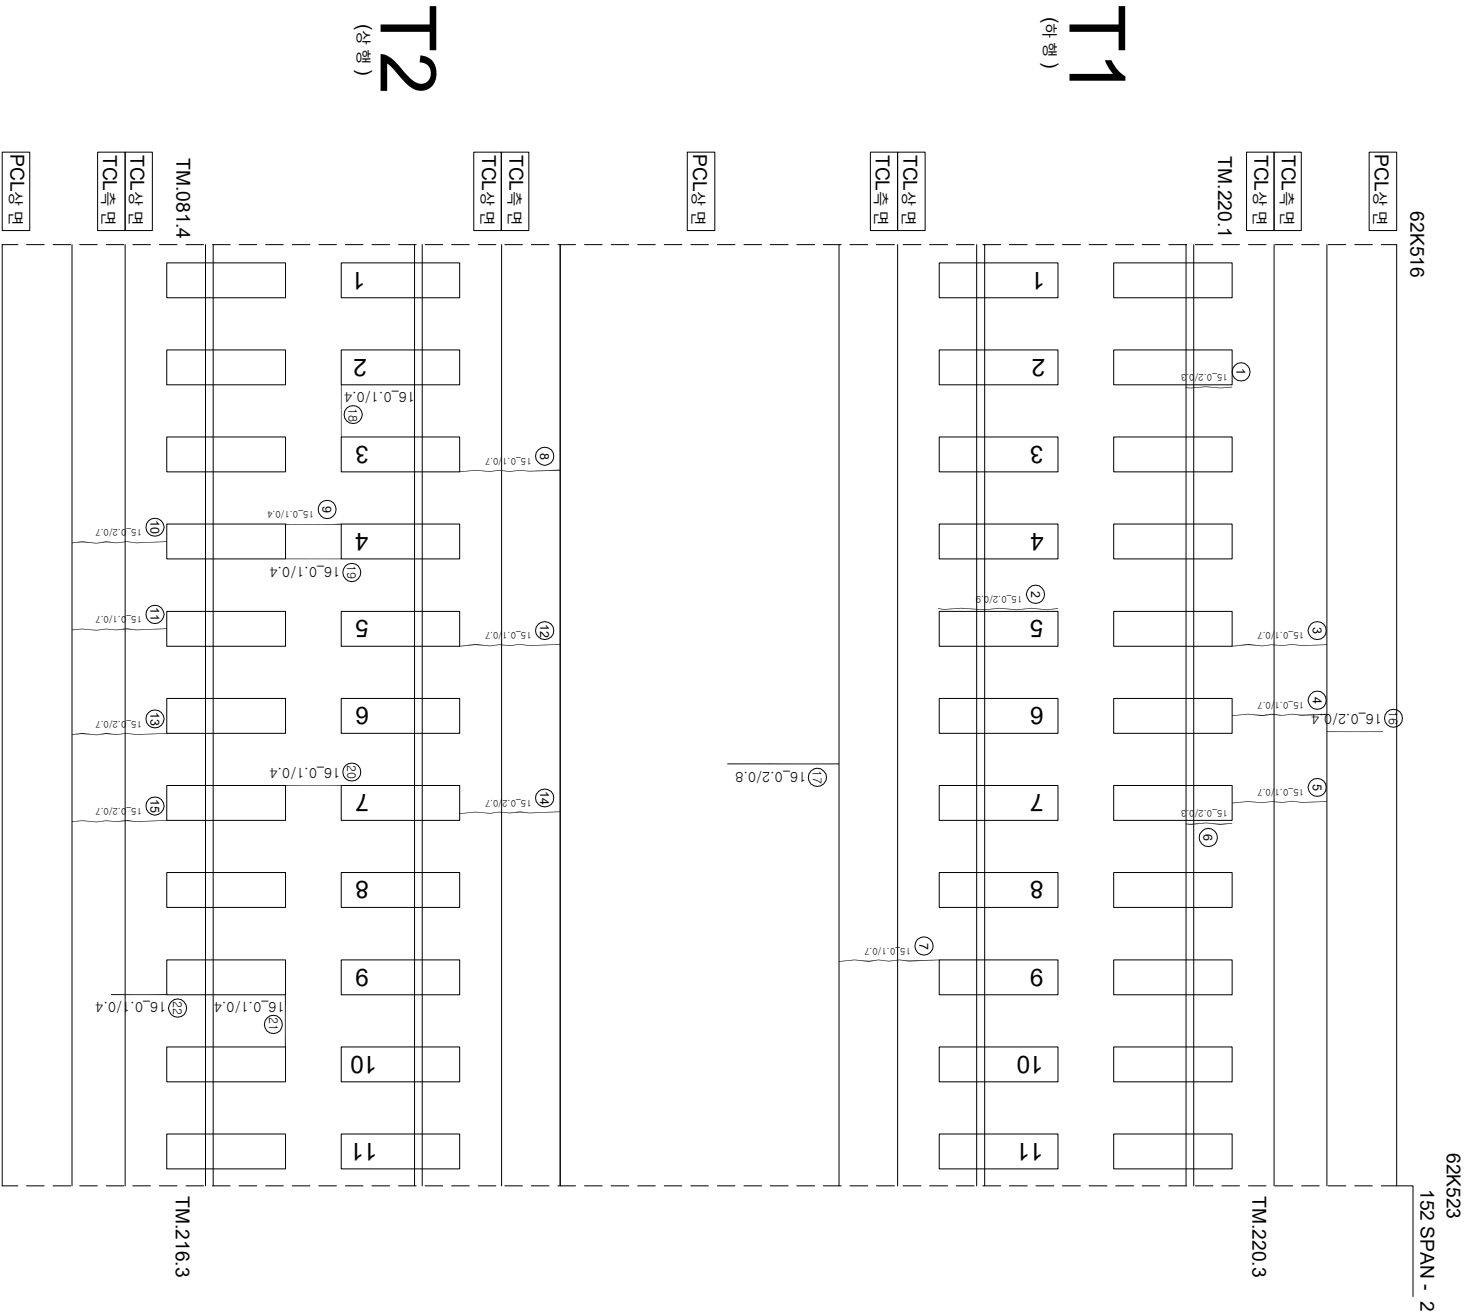

연번	순상	폭	연장	비고	연번	순상	폭	연장	비고
1	강제부 균열	0.2 mm	0.3 m		55				
2	강제부 균열	0.2 mm	0.9 m		56				
3	균열	0.1 mm	0.7 m		57				
4	균열	0.1 mm	0.7 m		58				
5	균열	0.1 mm	0.7 m		59				
6	강제부 균열	0.2 mm	0.3 m		60				
7	균열	0.1 mm	0.7 m		61				
8	균열	0.1 mm	0.7 m		62				
9	균열	0.1 mm	0.4 m		63				
10	균열	0.2 mm	0.7 m		64				
11	균열	0.1 mm	0.7 m		65				
12	균열	0.1 mm	0.7 m		66				
13	균열	0.2 mm	0.7 m		67				
14	균열	0.2 mm	0.7 m		68				
15	균열	0.2 mm	0.7 m		69				
16	균열	0.2 mm	0.4 m		70				
17	균열	0.2 mm	0.8 m		71				
18	균열	0.1 mm	0.4 m		72				
19	균열	0.1 mm	0.4 m		73				
20	균열	0.1 mm	0.4 m		74				
21	균열	0.1 mm	0.4 m		75				
22	균열	0.1 mm	0.4 m		76				
23					77				
24					78				
25					79				
54					108				

 한국철도공사 KOREA RAILROAD	시행처	영역명	(주) 한국구조물안전연구원 (주)한국의료안전연구원 (재)한국건설품질연구원	이북영	간오강 길경기 문서기	영역		
	계량법	정밀측량법	관아설비법					
		0.220 (0.3mm이하 : 흑색)		천목도장본리			차로본리	
			0.420 (0.3mm초과 0.5mm이하 : 청색)		망상			철근노출
			0.620 (0.5mm초과 1.0mm미만 : 적색)		바리·벽막, 파손			누수·습윤부
		1.020 (1.0mm이상 : 분홍색)		변태		사공어음본리, 총본리		