


호남고속선정지고가_토공노반_26(66.470~66.480km, L=10m)

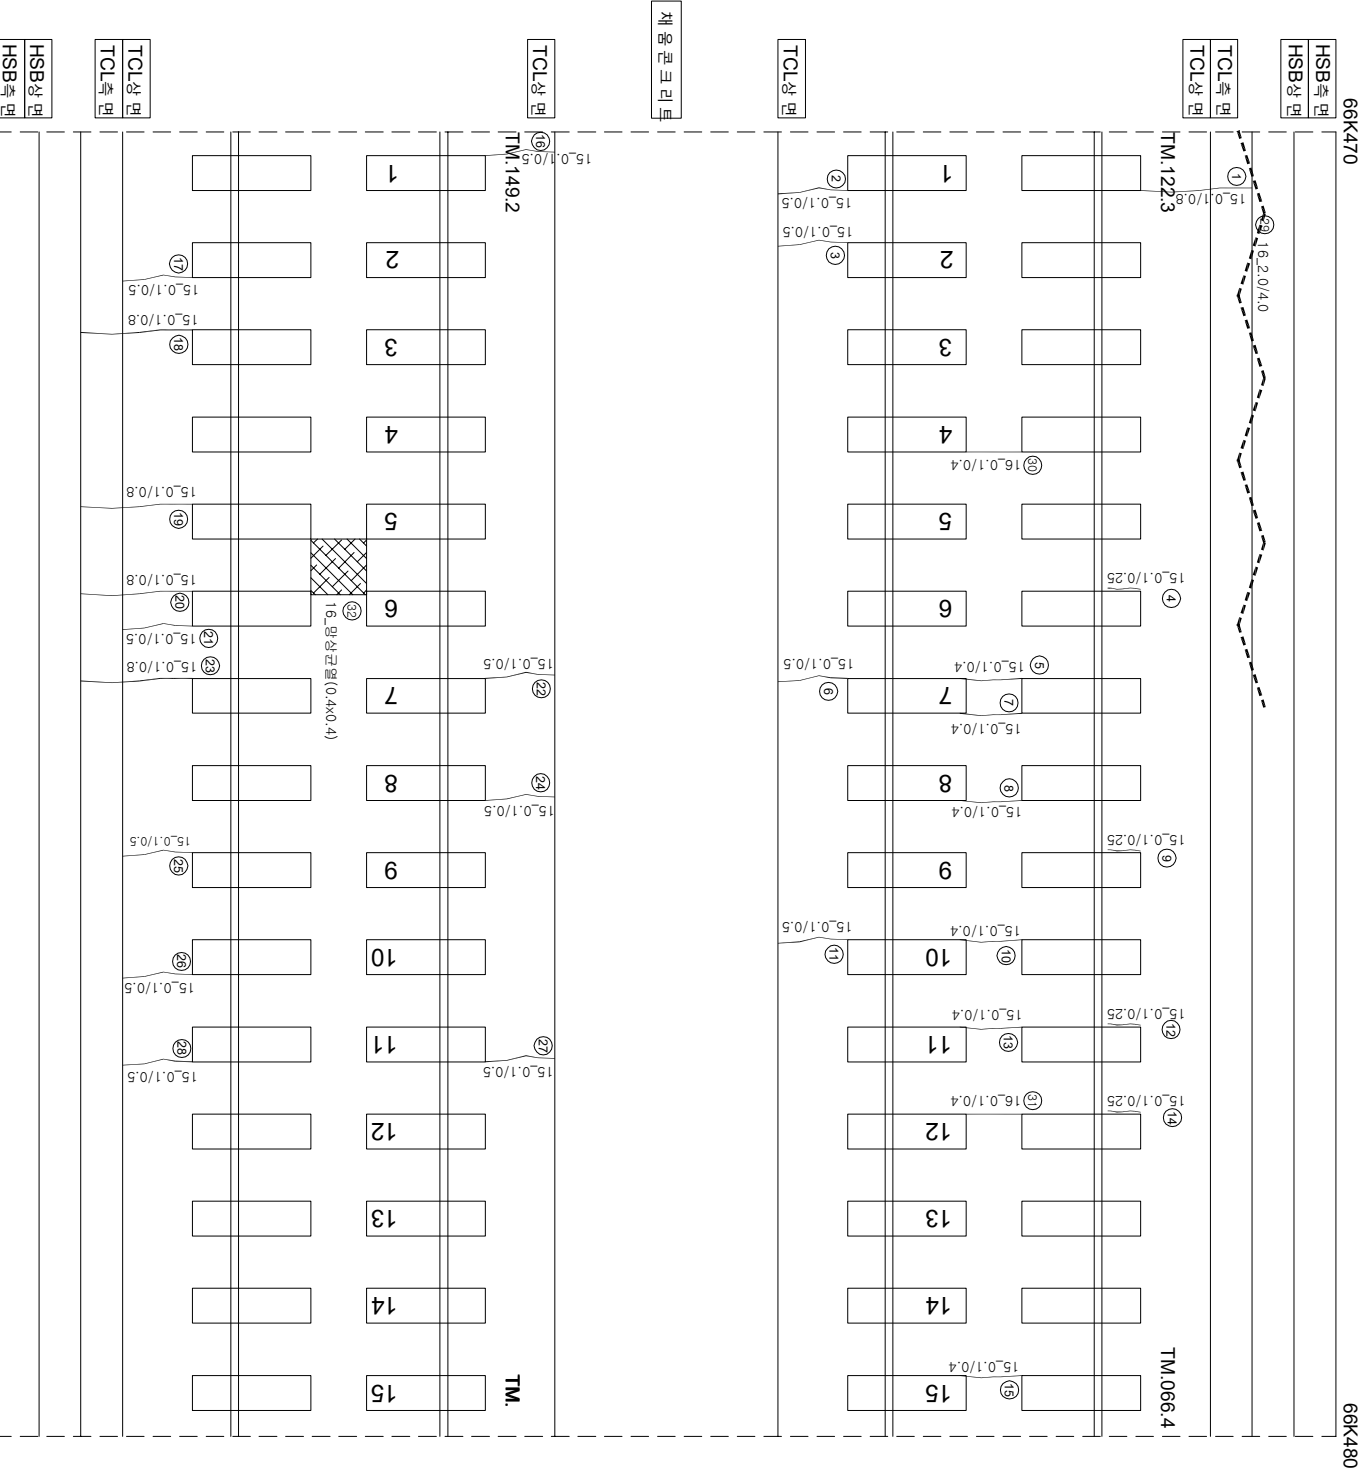

연번	순상	폭	연장	비고	연번	순상	폭	연장	비고
1	균열 0.1 mm	0.8 m			55				
2	균열 0.1 mm	0.5 m			56				
3	균열 0.1 mm	0.5 m			57				
4	경계부 균열 0.1 mm	0.25 m			58				
5	균열 0.1 mm	0.4 m			59				
6	균열 0.1 mm	0.5 m			60				
7	균열 0.1 mm	0.4 m			61				
8	균열 0.1 mm	0.4 m			62				
9	경계부 균열 0.1 mm	0.25 m			63				
10	균열 0.1 mm	0.4 m			64				
11	균열 0.1 mm	0.5 m			65				
12	경계부 균열 0.1 mm	0.25 m			66				
13	균열 0.1 mm	0.4 m			67				
14	경계부 균열 0.1 mm	0.25 m			68				
15	균열 0.1 mm	0.4 m			69				
16	균열 0.1 mm	0.5 m			70				
17	균열 0.1 mm	0.5 m			71				
18	균열 0.1 mm	0.8 m			72				
19	균열 0.1 mm	0.8 m			73				
20	균열 0.1 mm	0.8 m			74				
21	균열 0.1 mm	0.5 m			75				
22	균열 0.1 mm	0.5 m			76				
23	균열 0.1 mm	0.8 m			77				
24	균열 0.1 mm	0.5 m			78				
25	균열 0.1 mm	0.5 m			79				
26	균열 0.1 mm	0.5 m			80				
27	균열 0.1 mm	0.5 m			81				
28	균열 0.1 mm	0.5 m			82				
29	충분리 2.0 m	4.0 m			83				
30	균열 0.1 mm	0.4 m			84				
31	균열 0.1 mm	0.4 m			85				
32	망상균열 0.4 mm	0.4 m			86				
33					87				
34					88				
35					89				
36					90				
37					91				
38					92				
39					93				
40					94				
41					95				
42					96				
43					97				
44					98				
45					99				
46					100				
47					101				
48					102				
49					103				
50					104				
51					105				
52					106				
53					107				
54					108				

시	행	사	공	역	명	공	역	사	연		관
									과	업	
한국철도공사						2017년도 호남고속선 오송-광주송정간 콘크리트케도 점검용역					
KORAIL						KOREA RAILROAD					
						(주) 한국구조물안전연구원 (주) 한국토목안전연구원 (재) 한국건설품질연구원					
						이 복 영					
						관운경 김경기 윤석기					
						경					
						단					
						 0.220 (0.3mm이하 : 흑색)					
						 0.220 (0.3mm초과 0.5mm이하 : 황색)					
						 0.420 (0.5mm초과 1.0mm이하 : 적색)					
						 0.820 (1.0mm이하 : 분홍색)					
						 1.620 (1.0mm이상 : 흰색)					
						점목도상판리					
						 망상					
						 벽리,벽리,파손					
						 반대					
						 하양					
						시공(이음판리,종판리					
											
						 재료판리					
						 헬크노출					
						 누수스운부					
											
											