


호남고속선 신작교_123(67.332~67.339km, S25-2)

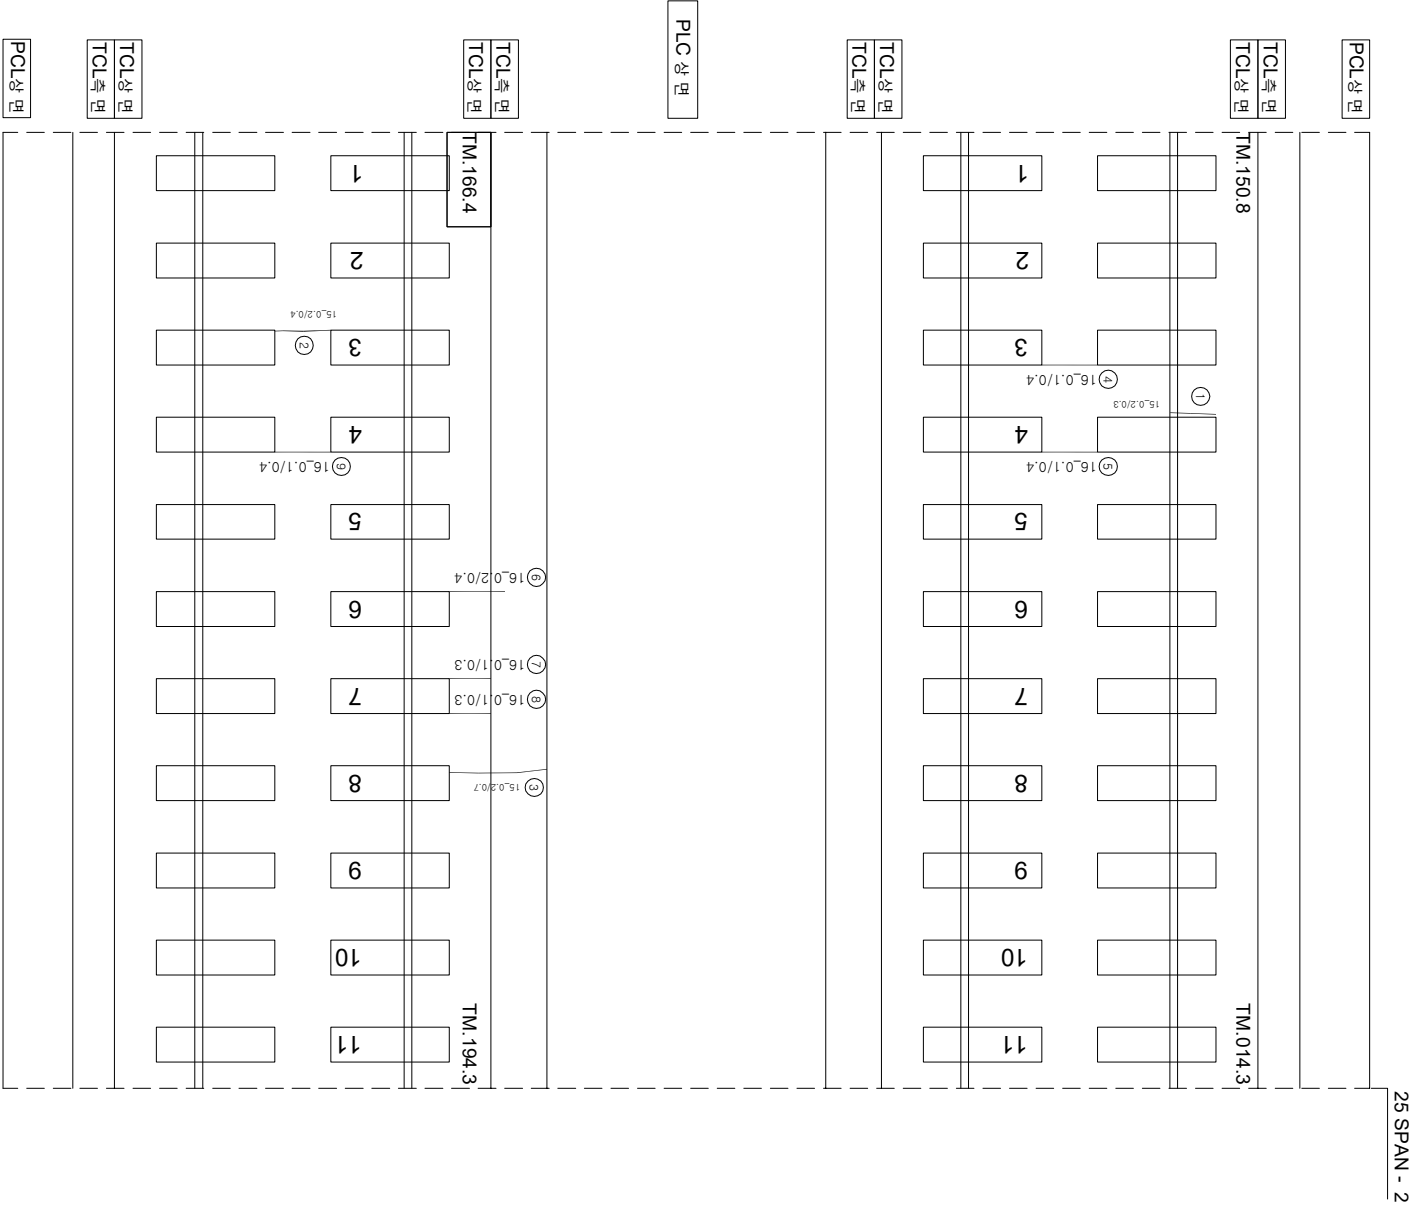

연변	순상	폭	연장	비고	연변	순상	폭	연장	비고
1	경계부: 0.2	mm 0.3	m		55				
2	균열	0.2	mm 0.4	m	56				
3	균열	0.2	mm 0.7	m	57				
4	균열	0.1	mm 0.4	m	58				
5	균열	0.1	mm 0.4	m	59				
6	균열	0.2	mm 0.4	m	60				
7	균열	0.1	mm 0.3	m	61				
8	균열	0.1	mm 0.3	m	62				
9	균열	0.1	mm 0.4	m	63				
10					64				
11					65				
12					66				
54					108				