


호남고속선 여량교 - 토양노반 - 50(71.080~71.090km, L=10m)

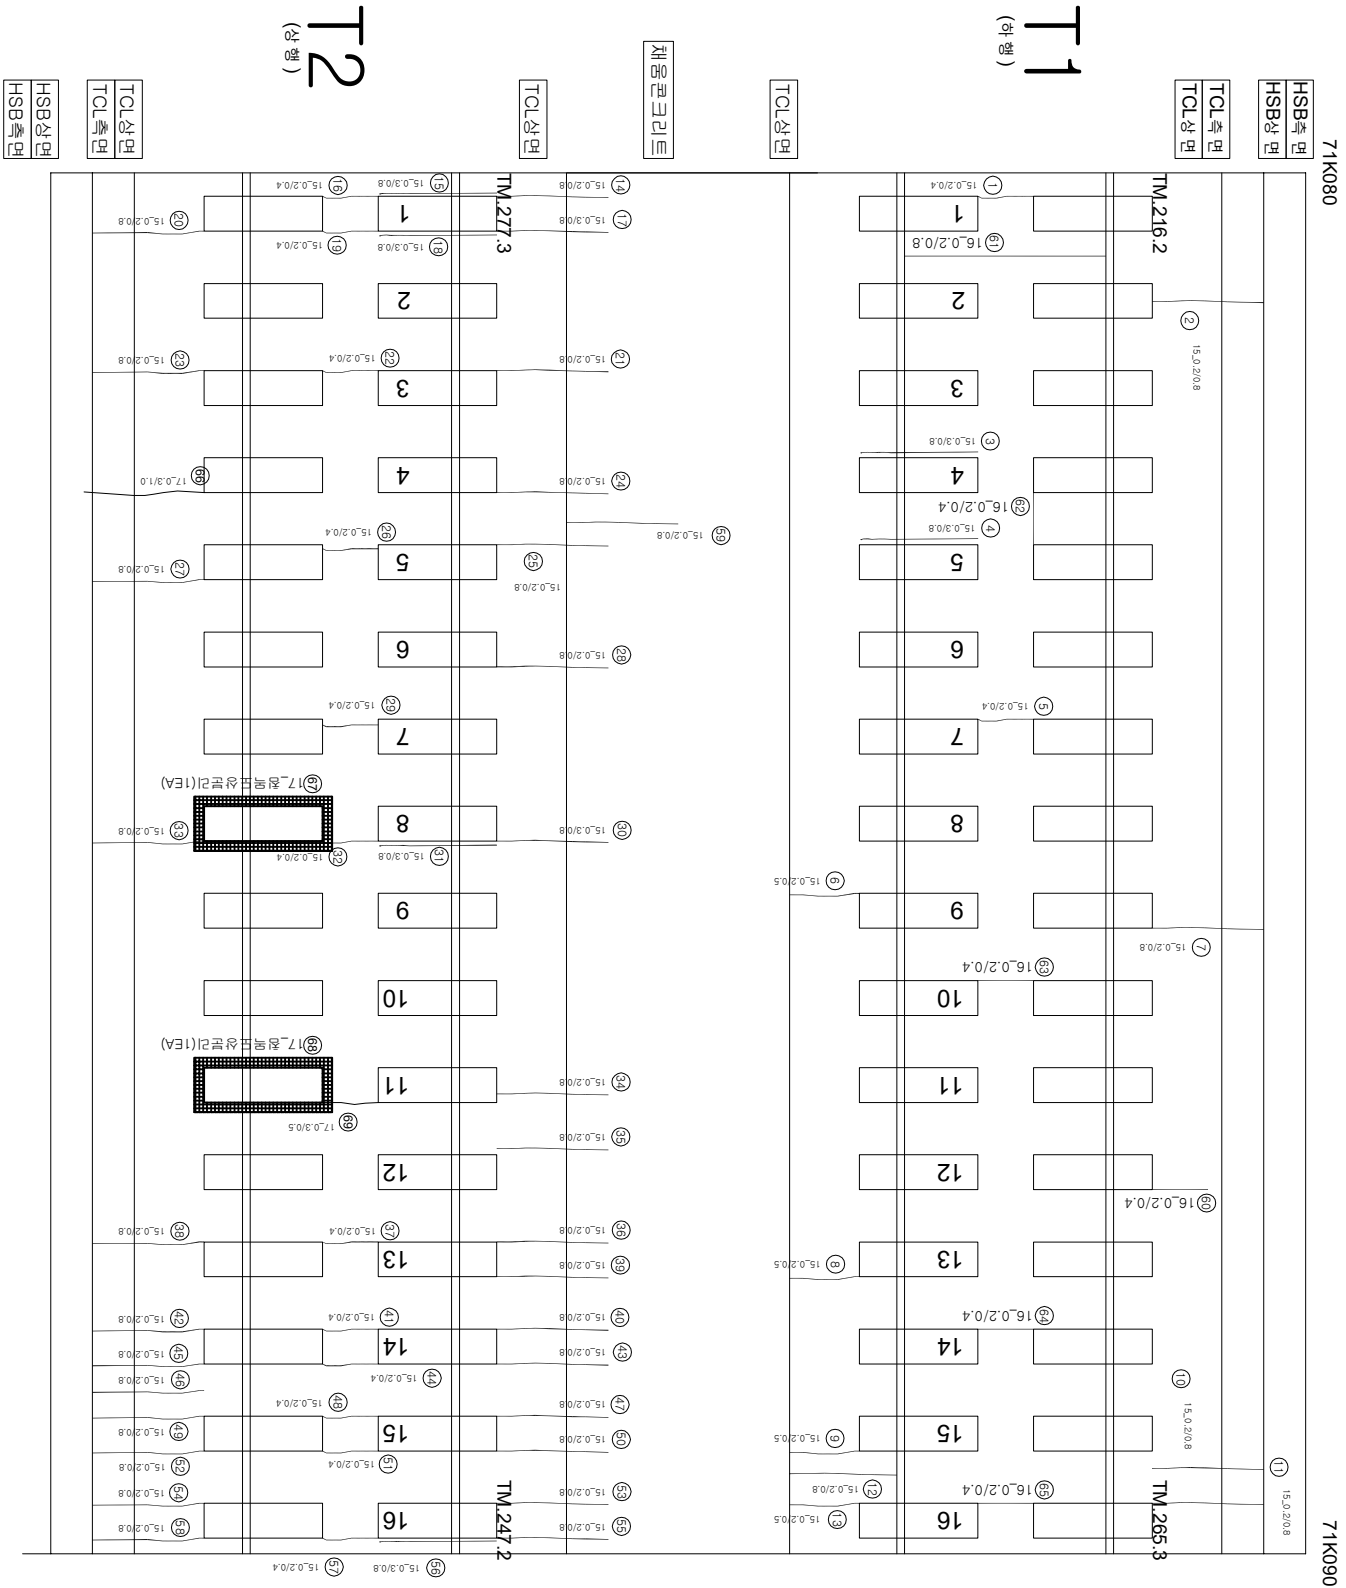

연번	순상	폭	연장	비고	연번	순상	폭	연장	비고
1	군열	0.2 mm	0.4 m		55	군열	0.2 mm	0.8 m	
2	군열	0.2 mm	0.8 m		56	장계부, 군열	0.3 mm	0.8 m	
3	장계부, 군열	0.3 mm	0.8 m		57	군열	0.2 mm	0.4 m	
4	장계부, 군열	0.3 mm	0.8 m		58	군열	0.2 mm	0.8 m	
5	군열	0.2 mm	0.4 m		59	군열	0.2 mm	0.4 m	
6	군열	0.2 mm	0.5 m		60	군열	0.2 mm	0.4 m	
7	군열	0.2 mm	0.8 m		61	군열	0.2 mm	0.8 m	
8	군열	0.2 mm	0.5 m		62	군열	0.2 mm	0.4 m	
9	군열	0.2 mm	0.5 m		63	군열	0.2 mm	0.4 m	
10	군열	0.2 mm	0.8 m		64	군열	0.2 mm	0.4 m	
11	군열	0.2 mm	0.8 m		65	군열	0.2 mm	0.4 m	
12	군열	0.2 mm	0.8 m		66	군열	0.3 mm	1.0 m	신규
13	군열	0.2 mm	0.5 m		67	장학도상본리	1.0 ea		신규
14	군열	0.2 mm	0.8 m		68	장학도상본리	1.0 ea		신규
15	장계부, 군열	0.3 mm	0.8 m		69	군열	0.3 mm	0.5 m	신규
16	군열	0.2 mm	0.4 m		70				
17	군열	0.3 mm	0.8 m		71				
18	장계부, 군열	0.3 mm	0.8 m		72				
19	군열	0.2 mm	0.4 m		73				
20	군열	0.2 mm	0.8 m		74				
21	군열	0.2 mm	0.8 m		75				
22	군열	0.2 mm	0.4 m		76				
23	군열	0.2 mm	0.8 m		77				
24	군열	0.2 mm	0.8 m		78				
25	군열	0.2 mm	0.8 m		79				
26	군열	0.2 mm	0.4 m		80				
27	군열	0.2 mm	0.8 m		81				
28	군열	0.2 mm	0.8 m		82				
29	군열	0.2 mm	0.4 m		83				
30	군열	0.3 mm	0.8 m		84				
31	장계부, 군열	0.3 mm	0.8 m		85				
32	군열	0.2 mm	0.4 m		86				
33	군열	0.2 mm	0.8 m		87				
34	군열	0.2 mm	0.8 m		88				
35	군열	0.2 mm	0.8 m		89				
36	군열	0.2 mm	0.8 m		90				
37	군열	0.2 mm	0.4 m		91				
38	군열	0.2 mm	0.8 m		92				
39	군열	0.2 mm	0.8 m		93				
40	군열	0.2 mm	0.8 m		94				
41	군열	0.2 mm	0.4 m		95				
42	군열	0.2 mm	0.8 m		96				
43	군열	0.2 mm	0.8 m		97				
44	군열	0.2 mm	0.4 m		98				
45	군열	0.2 mm	0.8 m		99				
46	군열	0.2 mm	0.8 m		100				
47	군열	0.2 mm	0.8 m		101				
48	군열	0.2 mm	0.4 m		102				
49	군열	0.2 mm	0.8 m		103				
50	군열	0.2 mm	0.8 m		104				
51	군열	0.2 mm	0.4 m		105				
52	군열	0.2 mm	0.8 m		106				
53	군열	0.2 mm	0.8 m		107				
54	군열	0.2 mm	0.8 m		108				

시	행	사	영	역	영	영	역	사	관		장	아	지	단	지	지	지																								
									개	입																															
KORAIL KOREA RAILROAD	한국철도공사	2017년도 호남고속선 오송-광주승정간 콘크리트케도 점경영역					(주) 한국구조물안전연구원 (주) 한국토인안전연구원 (재) 한국건설품질연구원	이 부영	간원강 김경기 문은석	영원					0220 (0.3m이하 : 흑석)		참목분리		차로분리																						
																						0420 (0.3m초과 0.5m이하 : 황석)		방상		철근노출															
																													0620 (0.5m초과 1.0m이하 : 적석)		박리,박리,표준		누수,슬관부								
																																				1020 (1.0m이상 : 분출석)		번데		시공이음분리,종분리	