


한남고속선 여왕코-토아노반-56(71.140~71.150km, L=10m)

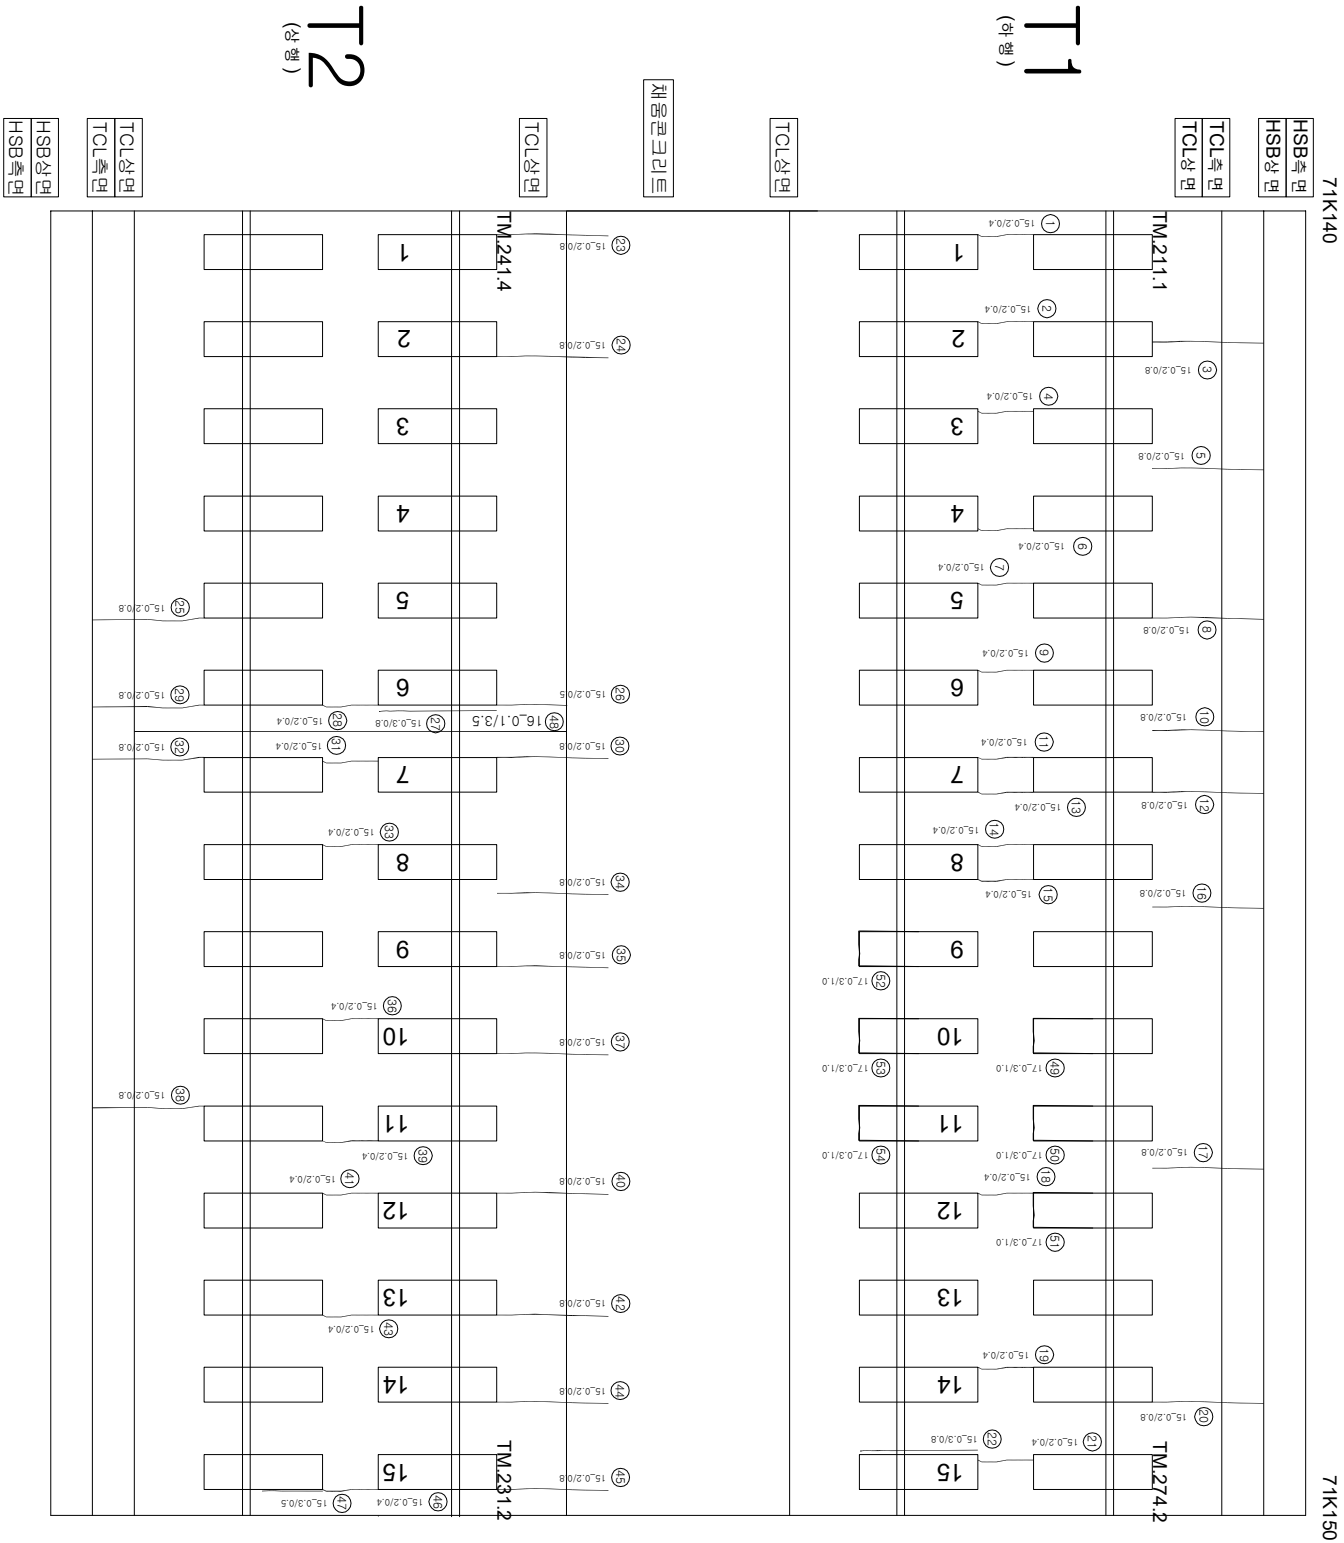

연번	순차	목	연장	비고	연번	순차	목	연장	비고
1	균열	0.2 mm	0.4 m		56				
2	균열	0.2 mm	0.4 m		57				
3	균열	0.2 mm	0.8 m		58				
4	균열	0.2 mm	0.4 m		59				
5	균열	0.2 mm	0.8 m		60				
6	균열	0.2 mm	0.4 m		61				
7	균열	0.2 mm	0.4 m		62				
8	균열	0.2 mm	0.8 m		63				
9	균열	0.2 mm	0.4 m		64				
10	균열	0.2 mm	0.8 m		65				
11	균열	0.2 mm	0.4 m		66				
12	균열	0.2 mm	0.8 m		67				
13	균열	0.2 mm	0.4 m		68				
14	균열	0.2 mm	0.4 m		69				
15	균열	0.2 mm	0.8 m		70				
16	균열	0.2 mm	0.4 m		71				
17	균열	0.2 mm	0.8 m		72				
18	균열	0.2 mm	0.4 m		73				
19	균열	0.2 mm	0.4 m		74				
20	균열	0.2 mm	0.8 m		75				
21	균열	0.2 mm	0.4 m		76				
22	균열	0.3 mm	0.8 m		77				
23	균열	0.2 mm	0.8 m		78				
24	균열	0.2 mm	0.8 m		79				
25	균열	0.2 mm	0.8 m		80				
26	균열	0.2 mm	0.5 m		81				
27	균열부 균열	0.3 mm	0.8 m		82				
28	균열	0.2 mm	0.4 m		83				
29	균열	0.2 mm	0.8 m		84				
30	균열	0.2 mm	0.8 m		85				
31	균열	0.2 mm	0.4 m		86				
32	균열	0.2 mm	0.8 m		87				
33	균열	0.2 mm	0.4 m		88				
34	균열	0.2 mm	0.8 m		89				
35	균열	0.2 mm	0.8 m		90				
36	균열	0.2 mm	0.4 m		91				
37	균열	0.2 mm	0.8 m		92				
38	균열	0.2 mm	0.8 m		93				
39	균열	0.2 mm	0.4 m		94				
40	균열	0.2 mm	0.8 m		95				
41	균열	0.2 mm	0.4 m		96				
42	균열	0.2 mm	0.8 m		97				
43	균열	0.2 mm	0.4 m		98				
44	균열	0.2 mm	0.8 m		99				
45	균열	0.2 mm	0.8 m		100				
46	균열	0.2 mm	0.4 m		101				
47	균열	0.3 mm	0.5 m		102				
48	균열	0.1 mm	3.5 m		103				
49	균열부 균열	0.3 mm	1.0 m	신규	104				
50	균열부 균열	0.3 mm	1.0 m	신규	105				
51	균열부 균열	0.3 mm	1.0 m	신규	106				
52	균열부 균열	0.3 mm	1.0 m	신규	107				
53	균열부 균열	0.3 mm	1.0 m	신규	108				
54	균열부 균열	0.3 mm	1.0 m	신규					

시	행	사	영	역	영	영	역	사	관		장	아	지	단	지	지	지	
									개	입								
KORAIL KOREA RAILROAD	한국철도공사	2017년도 호남고속선 오송-광주승정간 콘크리트케도점경영역						(주)한국구조물안전연구원 (주)한국토인안전연구원 (재)한국건설품질연구원	이 부영	간 원 강 김 경 기 문 원 석 기				관				
																		〰〰〰