


한남고속선 화곡-토아노반-42(72.800~72.810km, L=10m)

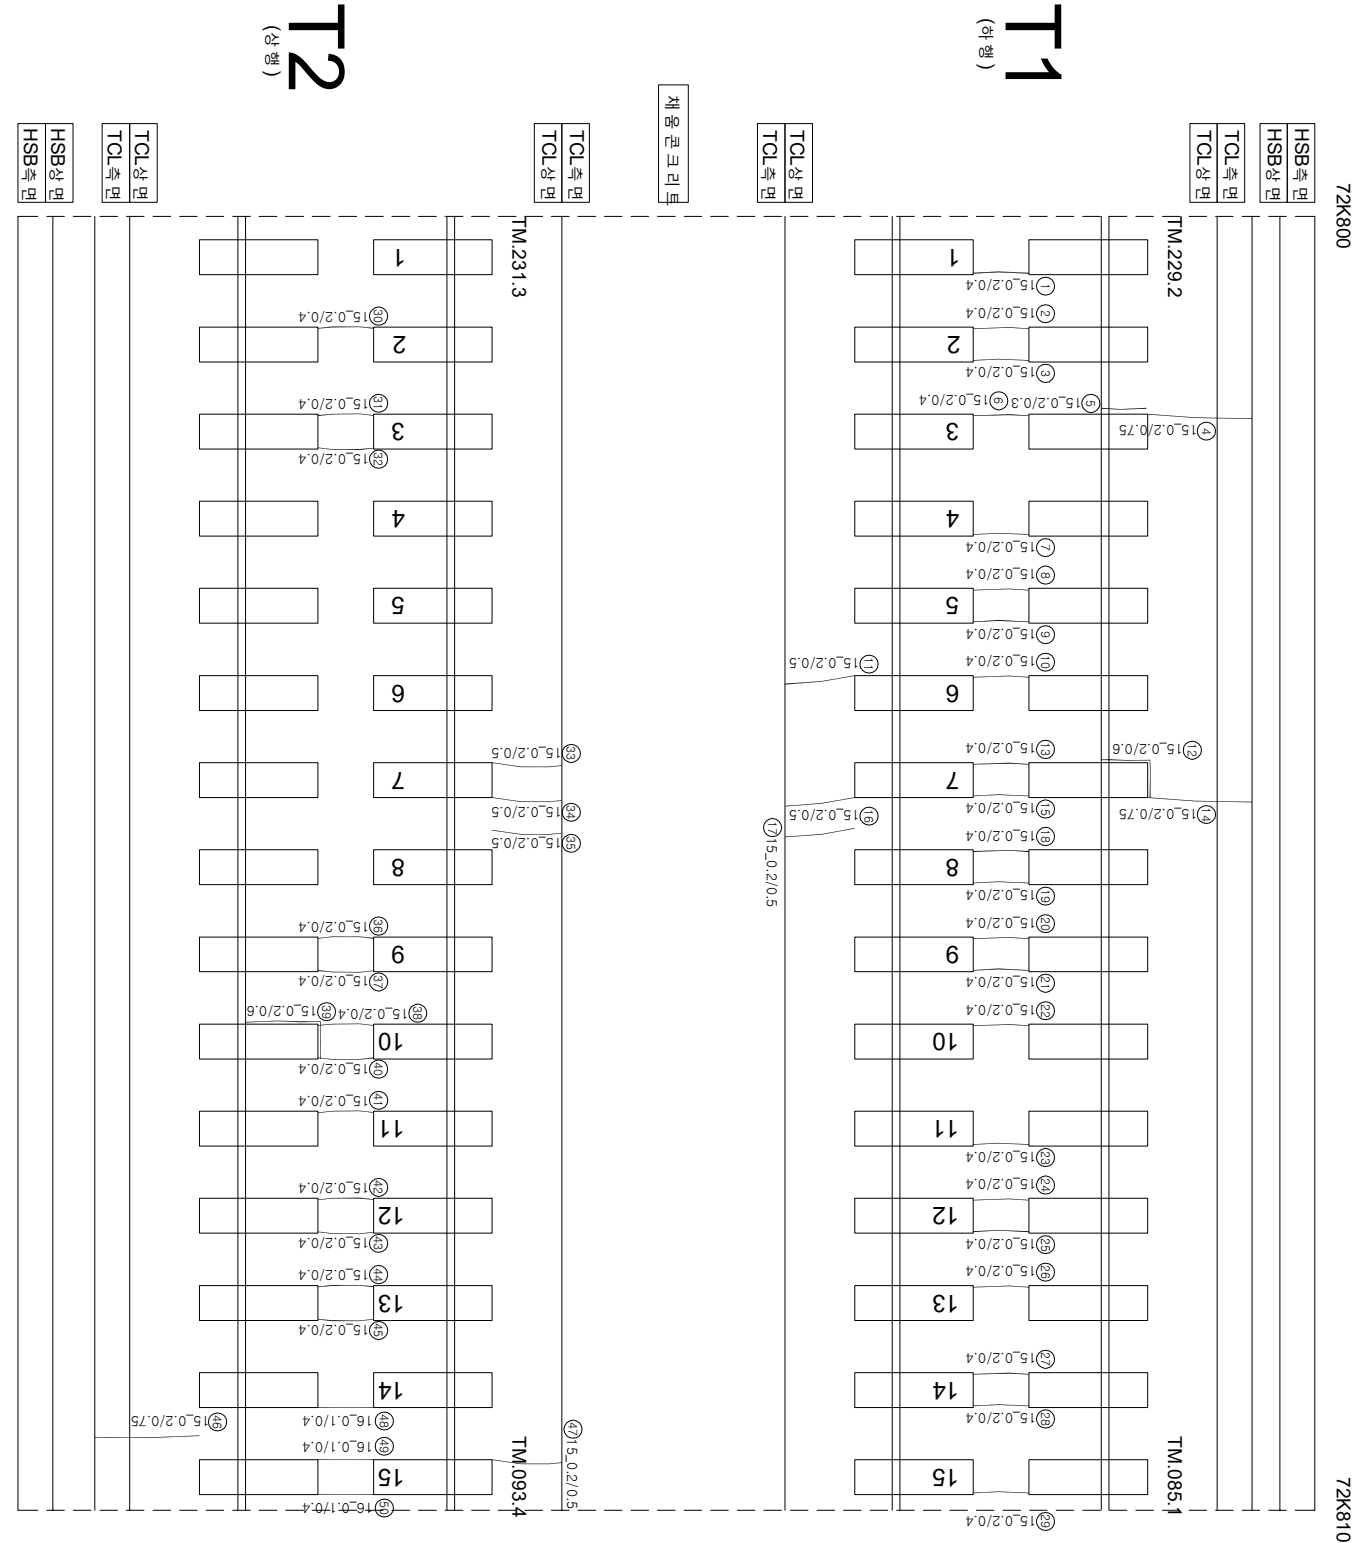

연번	연번	순상	폭	연장	비고	연번	순상	폭	연장	비고
1	군열	0.2 mm	0.4 m	55		56				
2	군열	0.2 mm	0.4 m	56		57				
3	군열	0.2 mm	0.4 m	57		58				
4	군열	0.2 mm	0.3 m	59		60				
5	관개부 군열	0.2 mm	0.3 m	58						
6	군열	0.2 mm	0.4 m	60						
7	군열	0.2 mm	0.4 m	61						
8	군열	0.2 mm	0.4 m	62						
9	군열	0.2 mm	0.4 m	63						
10	군열	0.2 mm	0.4 m	64						
11	군열	0.2 mm	0.5 m	65						
12	관개부 군열	0.2 mm	0.6 m	66						
13	군열	0.2 mm	0.4 m	67						
14	군열	0.2 mm	0.75 m	68						
15	군열	0.2 mm	0.4 m	69						
16	군열	0.2 mm	0.5 m	70						
17	군열	0.2 mm	0.5 m	71						
18	군열	0.2 mm	0.4 m	72						
19	군열	0.2 mm	0.4 m	73						
20	군열	0.2 mm	0.4 m	74						
21	군열	0.2 mm	0.4 m	75						
22	군열	0.2 mm	0.4 m	76						
23	군열	0.2 mm	0.4 m	77						
24	군열	0.2 mm	0.4 m	78						
25	군열	0.2 mm	0.4 m	79						
26	군열	0.2 mm	0.4 m	80						
27	군열	0.2 mm	0.4 m	81						
28	군열	0.2 mm	0.4 m	82						
29	군열	0.2 mm	0.4 m	83						
30	군열	0.2 mm	0.4 m	84						
31	군열	0.2 mm	0.4 m	85						
32	군열	0.2 mm	0.4 m	86						
33	군열	0.2 mm	0.5 m	87						
34	군열	0.2 mm	0.5 m	88						
35	군열	0.2 mm	0.5 m	89						
36	군열	0.2 mm	0.4 m	90						
37	군열	0.2 mm	0.4 m	91						
38	군열	0.2 mm	0.4 m	92						
39	관개부 군열	0.2 mm	0.6 m	93						
40	군열	0.2 mm	0.4 m	94						
41	군열	0.2 mm	0.4 m	95						
42	군열	0.2 mm	0.4 m	96						
43	군열	0.2 mm	0.4 m	97						
44	군열	0.2 mm	0.4 m	98						
45	군열	0.2 mm	0.4 m	99						
46	군열	0.2 mm	0.75 m	100						
47	군열	0.2 mm	0.5 m	101						
48	군열	0.1 mm	0.4 m	102						
49	군열	0.1 mm	0.4 m	103						
50	군열	0.1 mm	0.4 m	104						
51				105						
52				106						
53				107						
54				108						

시행사	영역명	용역사	인원		단	연	
			계약책임자	필요인원			
 KORAIL 한국철도공사 KOREA RAILROAD	2017년도 호남고속선 오송-광주승정간 콘크리트케도 점검영역	(주)한국조물안전연구원 (주)한국토인안전연구원 (재)한국건설품질연구원	이복영	간윤강 김경기 윤석기	 0220 (0.3m이하 : 흑색)	 침목도상분리	 재료분리
					 0420 (0.3m초과 0.5m이하 : 청색)	 망상	 철근노출
					 0620 (0.5m초과 1.0m이하 : 적색)	 박리, 박락, 파손	 누수, 습윤부
					 1020 (1.0m이상 : 분홍색)	 변태	 시공이음분리, 충돌분리
							