


한남고속선 화곡-토아노반-67(73.050~73.060km, L=10m)

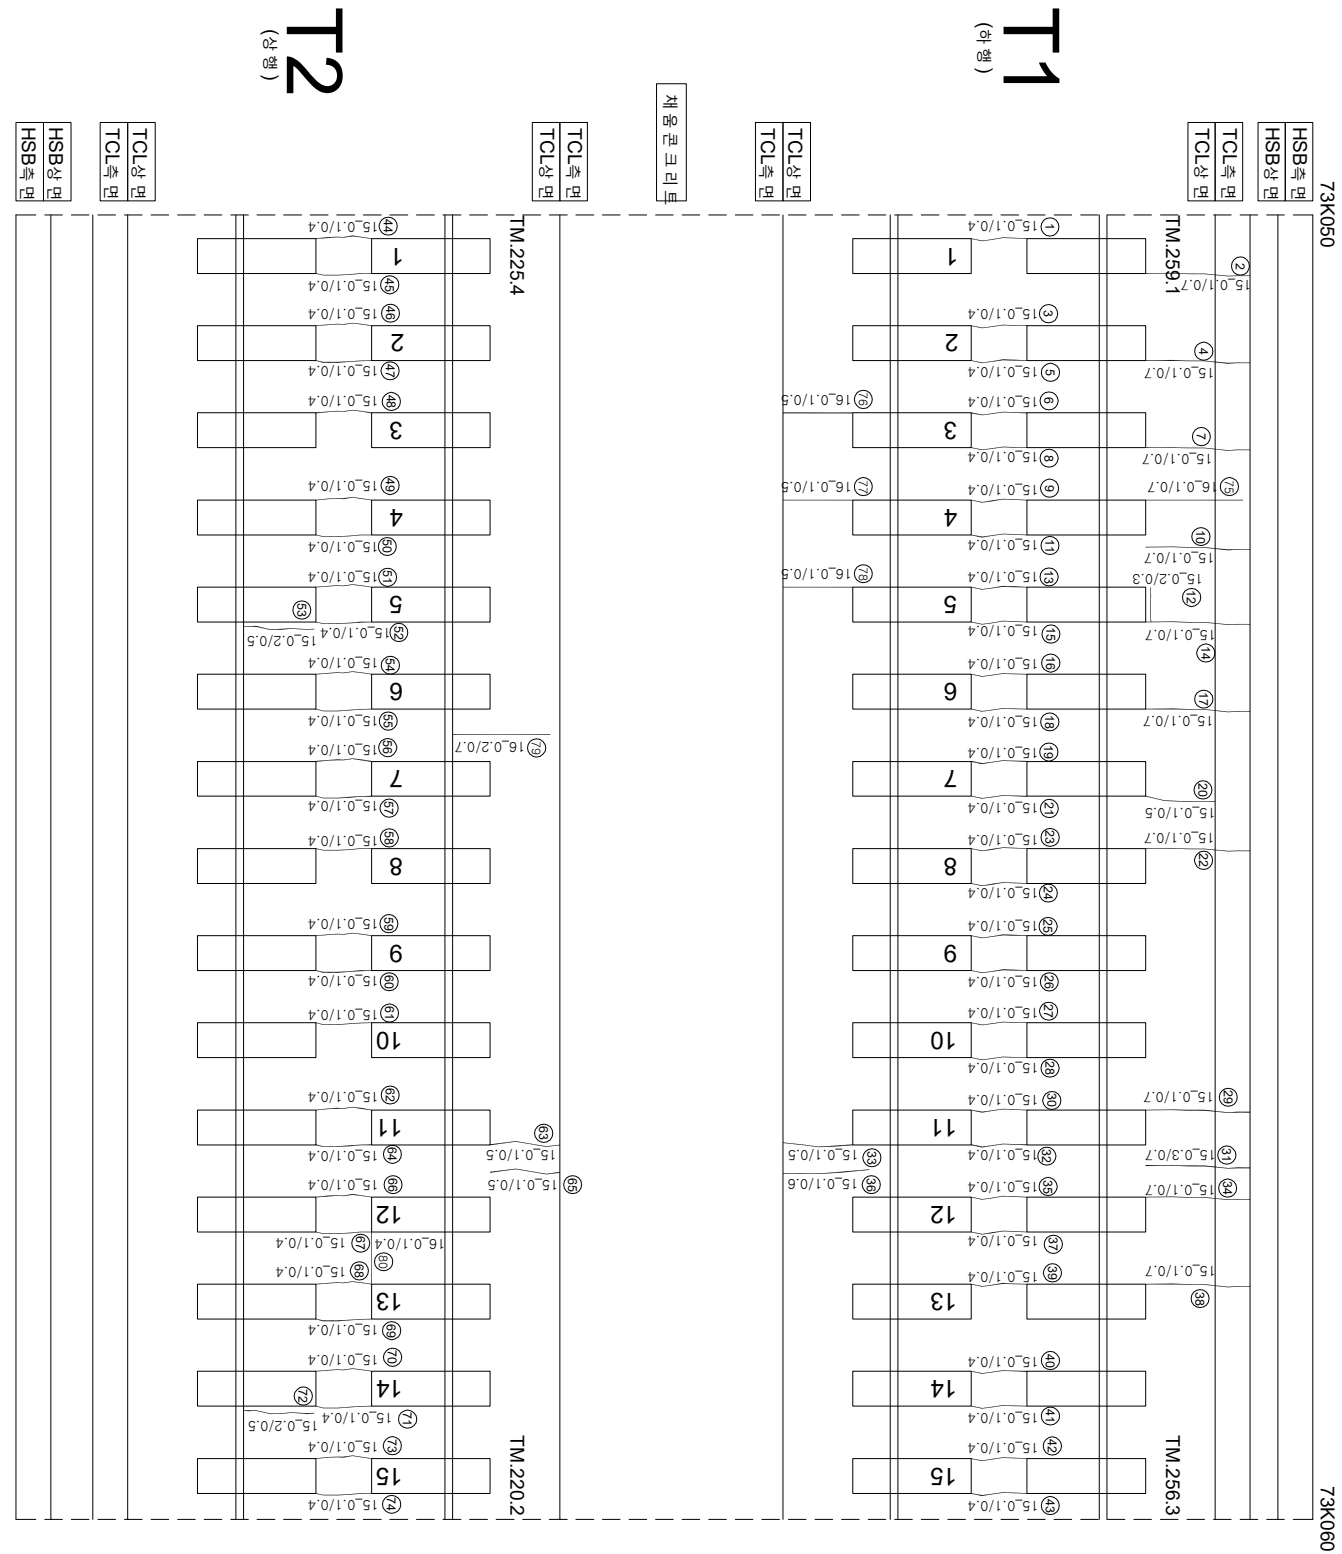

연번	순차	북	연장	비고	연번	순차	북	연장	비고
1	균열	0.1 mm	0.4 m		55	균열	0.1 mm	0.4 m	
2	균열	0.1 mm	0.7 m		56	균열	0.1 mm	0.4 m	
3	균열	0.1 mm	0.4 m		57	균열	0.1 mm	0.4 m	
4	균열	0.1 mm	0.7 m		58	균열	0.1 mm	0.4 m	
5	균열	0.1 mm	0.4 m		59	균열	0.1 mm	0.4 m	
6	균열	0.1 mm	0.4 m		60	균열	0.1 mm	0.4 m	
7	균열	0.1 mm	0.7 m		61	균열	0.1 mm	0.4 m	
8	균열	0.1 mm	0.4 m		62	균열	0.1 mm	0.4 m	
9	균열	0.1 mm	0.4 m		63	균열	1.0 mm	0.5 m	
10	균열	0.1 mm	0.7 m		64	균열	0.1 mm	0.4 m	
11	균열	0.1 mm	0.4 m		65	균열	0.1 mm	0.5 m	
12	경계부 균열	0.2 mm	0.3 m		66	균열	0.1 mm	0.4 m	
13	균열	0.1 mm	0.4 m		67	균열	0.1 mm	0.4 m	
14	균열	0.1 mm	0.7 m		68	균열	0.1 mm	0.4 m	
15	균열	0.1 mm	0.4 m		69	균열	0.1 mm	0.4 m	
16	균열	0.1 mm	0.4 m		70	균열	0.1 mm	0.4 m	
17	균열	0.1 mm	0.7 m		71	균열	0.1 mm	0.4 m	
18	균열	0.1 mm	0.4 m		72	경계부 균열	0.2 mm	0.5 m	
19	균열	0.1 mm	0.4 m		73	균열	0.1 mm	0.4 m	
20	균열	0.1 mm	0.5 m		74	균열	0.1 mm	0.4 m	
21	균열	0.1 mm	0.4 m		75	균열	0.1 mm	0.7 m	
22	균열	0.1 mm	0.7 m		76	균열	0.1 mm	0.5 m	
23	균열	0.1 mm	0.4 m		77	균열	0.1 mm	0.5 m	
24	균열	0.1 mm	0.4 m		78	균열	0.1 mm	0.5 m	
25	균열	0.1 mm	0.4 m		79	균열	0.2 mm	0.7 m	
26	균열	0.1 mm	0.4 m		80	균열	0.1 mm	0.4 m	
27	균열	0.1 mm	0.4 m		81				
28	균열	0.1 mm	0.4 m		82				
29	균열	0.1 mm	0.7 m		83				
30	균열	0.1 mm	0.4 m		84				
31	균열	0.3 mm	0.7 m		85				
32	균열	0.1 mm	0.4 m		86				
33	균열	0.1 mm	0.5 m		87				
34	균열	0.1 mm	0.7 m		88				
35	균열	0.1 mm	0.4 m		89				
36	균열	0.1 mm	0.6 m		90				
37	균열	0.1 mm	0.4 m		91				
38	균열	0.1 mm	0.7 m		92				
39	균열	0.1 mm	0.4 m		93				
40	균열	0.1 mm	0.4 m		94				
41	균열	0.1 mm	0.4 m		95				
42	균열	0.1 mm	0.4 m		96				
43	균열	0.1 mm	0.4 m		97				
44	균열	0.1 mm	0.4 m		98				
45	균열	0.1 mm	0.4 m		99				
46	균열	0.1 mm	0.4 m		100				
47	균열	0.1 mm	0.4 m		101				
48	균열	0.1 mm	0.4 m		102				
49	균열	0.1 mm	0.4 m		103				
50	균열	0.1 mm	0.4 m		104				
51	균열	0.1 mm	0.4 m		105				
52	균열	0.1 mm	0.4 m		106				
53	경계부 균열	0.2 mm	0.5 m		107				
54	균열	0.1 mm	0.4 m		108				

시	행 사	용 역 명	용 역 사	이 복 영		구 간		
				개 설 전 지	분 야 별 평 양 지			
KORAIL KOREA RAILROAD	한국철도공사	2017년도 호남고속선 오송-광주승정간 콘크리트케도 점검공역	(주) 한국국조물안전연구원 (주) 한국도로안전연구원 (재) 한국건설품질연구원	김원강 김경기 문은석	연	 0220 (0.3m이하 : 철책)	한목도상판리	 차로보판리
						 0420 (0.3m초과 0.5m이하 : 형식)	양성	 철타노출
						 0620 (0.5m초과 1.0m이하 : 적석)	박리, 박락, 파손	 누수, 슬관부
						 1020 (1.0m이상 : 분홍색)	백태	 사슴아음판리, 총판리