


호남고속전국산교-73(73.619~73.626km, S15-2)

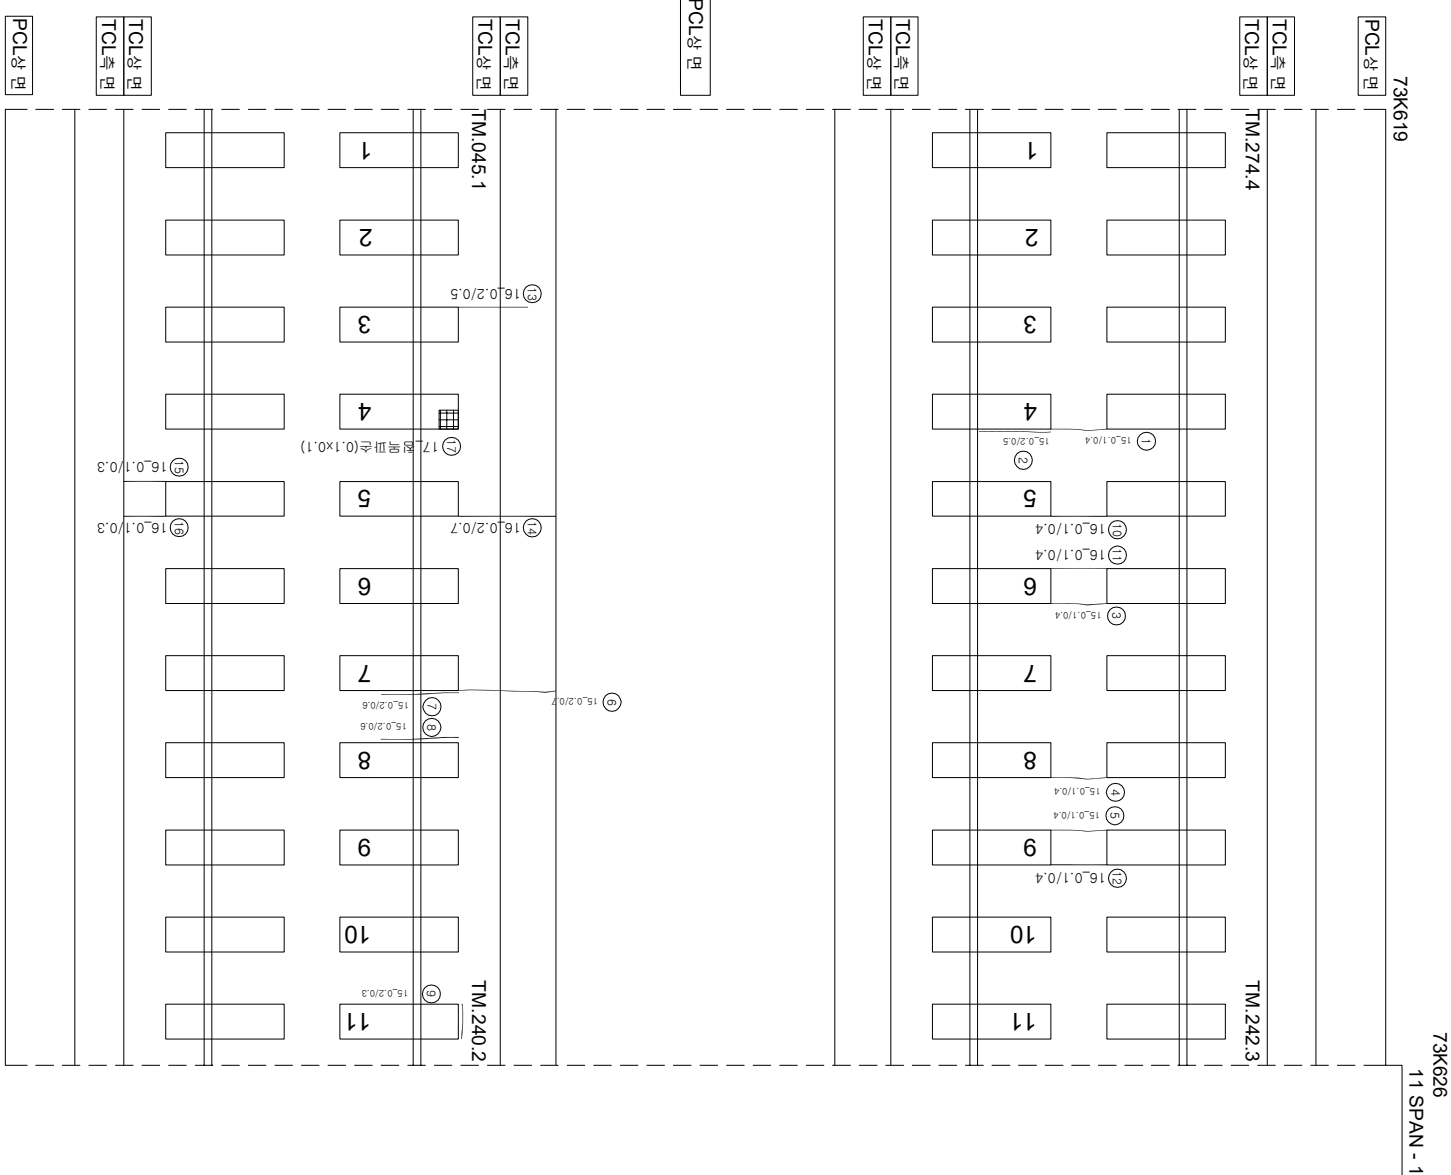

연번	순차	폭	연장	비고	연번	순차	폭	연장	비고
1	군열	0.1 mm	0.4 m		55				
2	장계부 군열	0.2 mm	0.5 m		56				
3	군열	0.1 mm	0.4 m		57				
4	군열	0.1 mm	0.4 m		58				
5	군열	0.1 mm	0.4 m		59				
6	군열	0.2 mm	0.7 m		60				
7	장계부 군열	0.2 mm	0.6 m		61				
8	장계부 군열	0.2 mm	0.6 m		62				
9	군열	0.2 mm	0.3 m		63				
10	군열	0.1 mm	0.4 m		64				
11	군열	0.1 mm	0.4 m		65				
12	군열	0.1 mm	0.4 m		66				
13	군열	0.2 mm	0.4 m		67				
14	군열	0.2 mm	0.7 m		68				
15	군열	0.1 mm	0.3 m		69				
16	군열	0.1 mm	0.3 m		70				
17	점목파손	0.1 m	0.1 m	신규	71				
18					72				
19					73				
20					74				
54					108				



(아
오)



(상행)