


화남고속선종리교-49 (76.035~76.042km, S10-3)

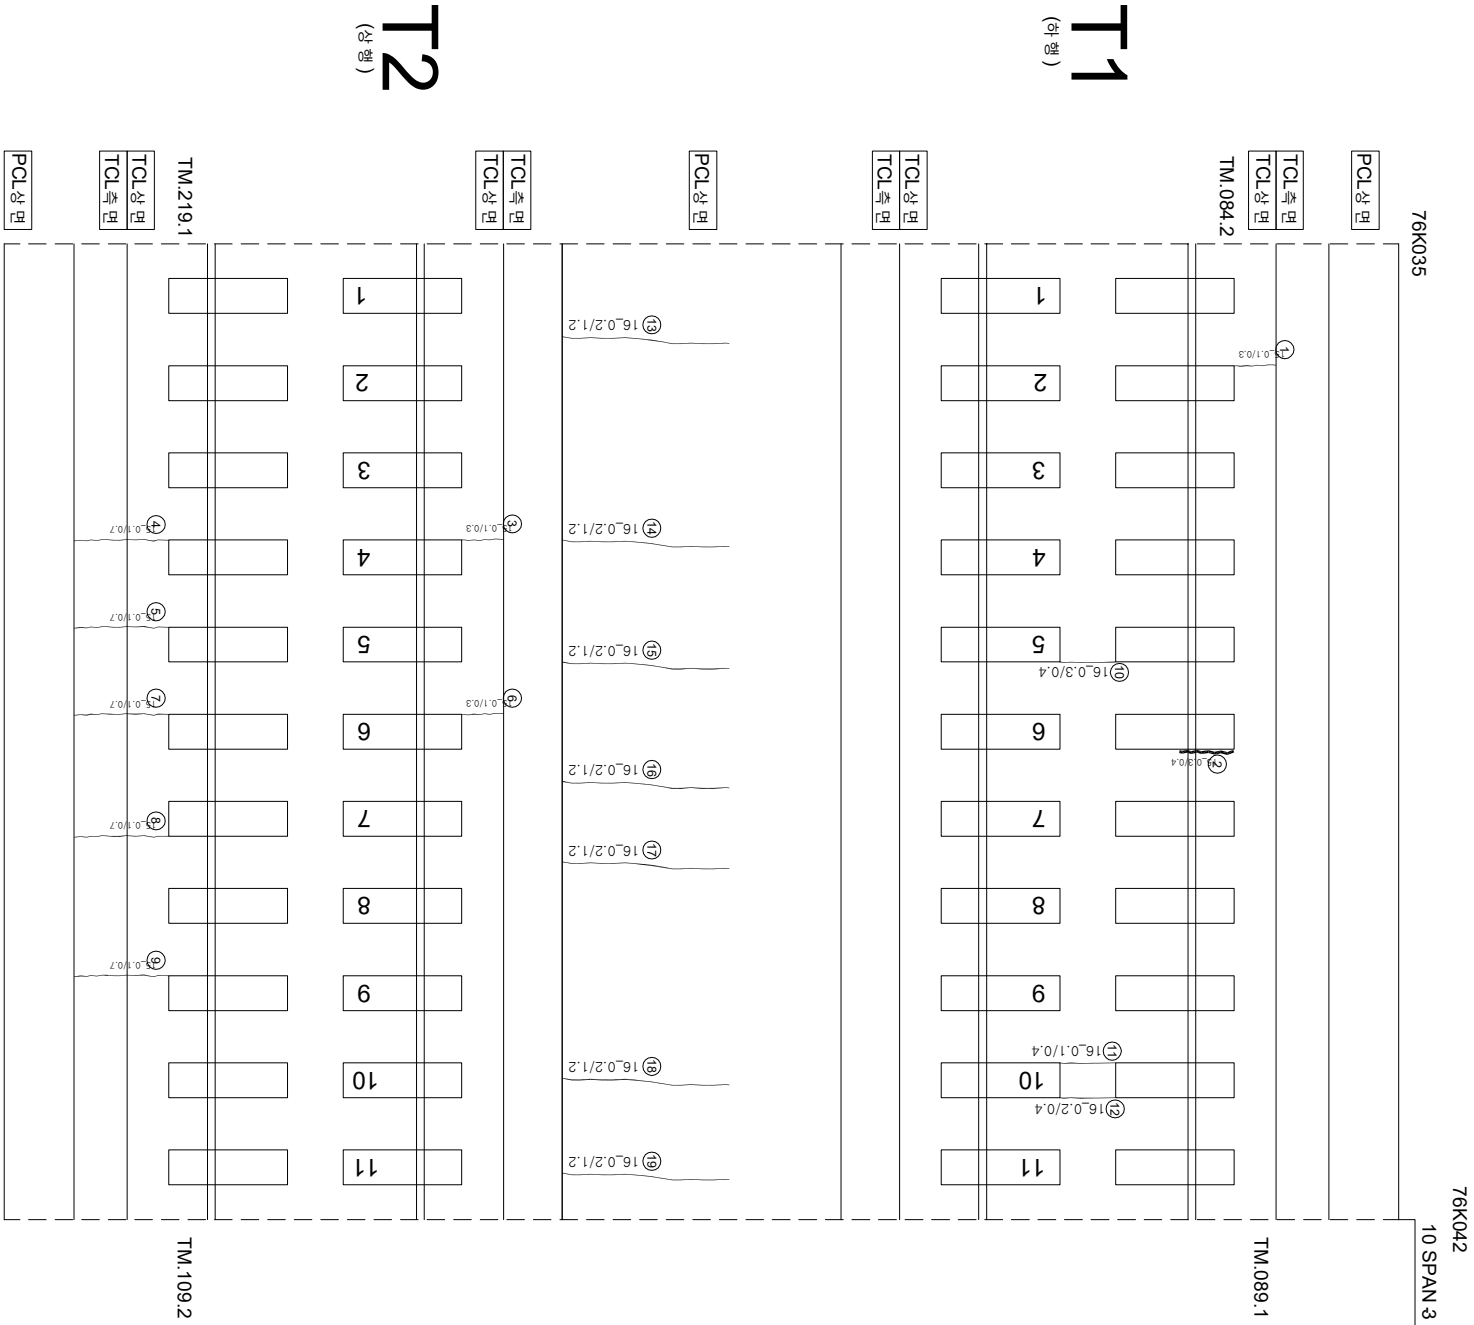

번호	원천	순상	폭	연장	비고	번호	원천	순상	폭	연장	비고
1	균열	0.1	mm	0.3	m	55					
2	강제부 균열	0.3	mm	0.4	m	56					
3	균열	0.1	mm	0.3	m	57					
4	균열	0.1	mm	0.7	m	58					
5	균열	0.1	mm	0.7	m	59					
6	균열	0.1	mm	0.3	m	60					
7	균열	0.1	mm	0.7	m	61					
8	균열	0.1	mm	0.7	m	62					
9	균열	0.1	mm	0.7	m	63					
10	균열	0.3	mm	0.4	m	64					
11	균열	0.1	mm	0.4	m	65					
12	균열	0.2	mm	0.4	m	66					
13	균열	0.2	mm	1.2	m	67					
14	균열	0.2	mm	1.2	m	68					
15	균열	0.2	mm	1.2	m	69					
16	균열	0.2	mm	1.2	m	70					
17	균열	0.2	mm	1.2	m	71					
18	균열	0.2	mm	1.2	m	72					
19	균열	0.2	mm	1.2	m	73					
20						74					
21						75					
22						76					
54						108					

[illegible]