



교량유지 점검시설(1)
(양방향 : A1, A2)


평 면 도

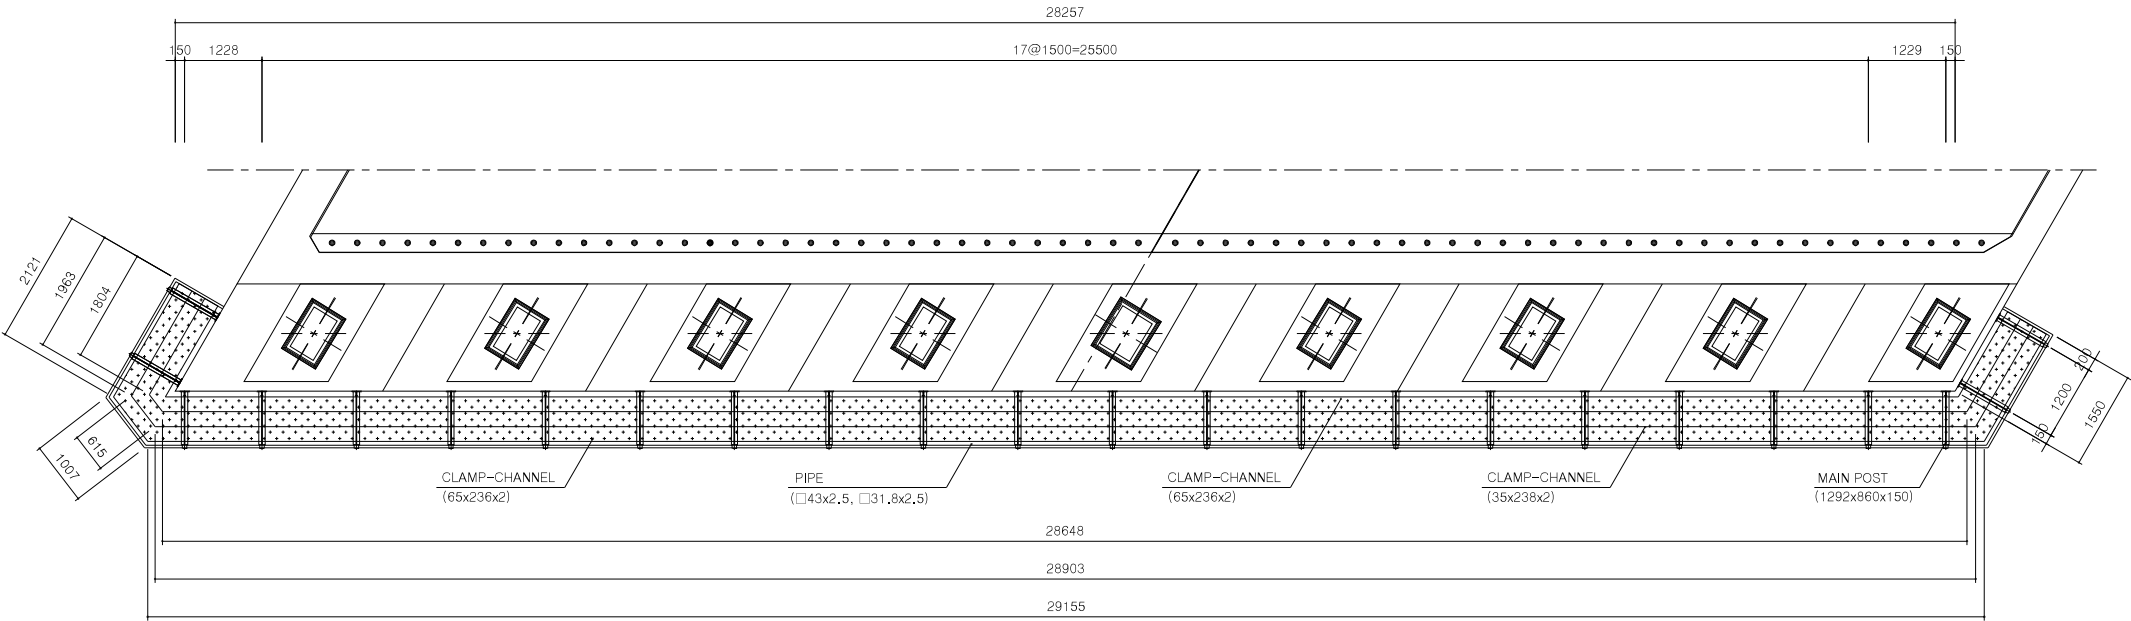


MAIN POST

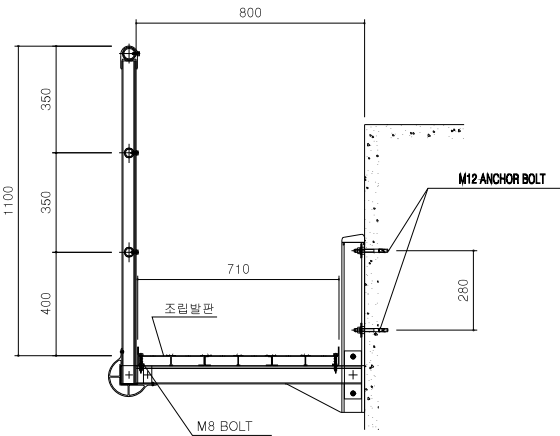


조립발판 상세도

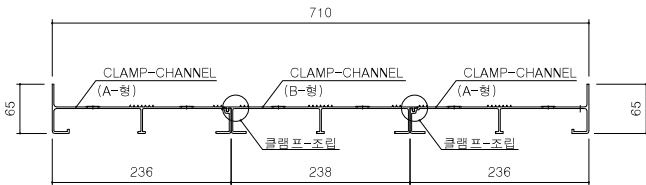

정 면 도

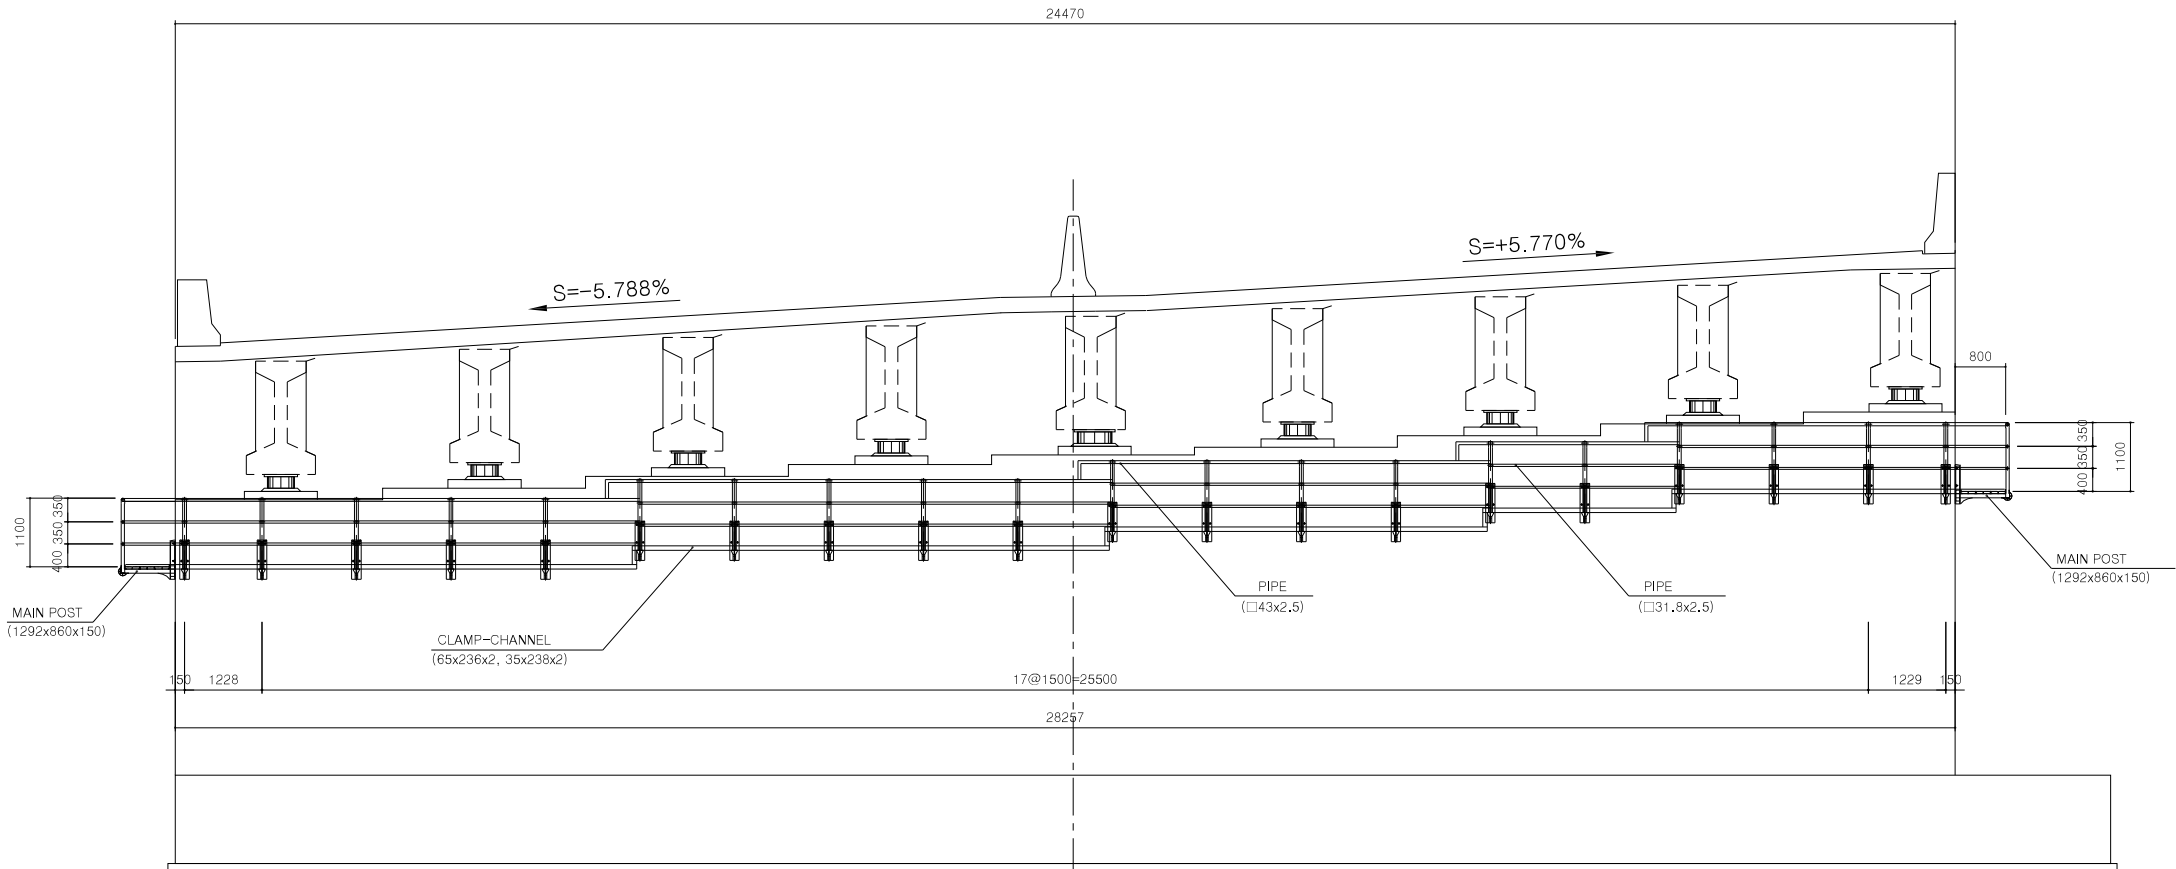


측 면 도

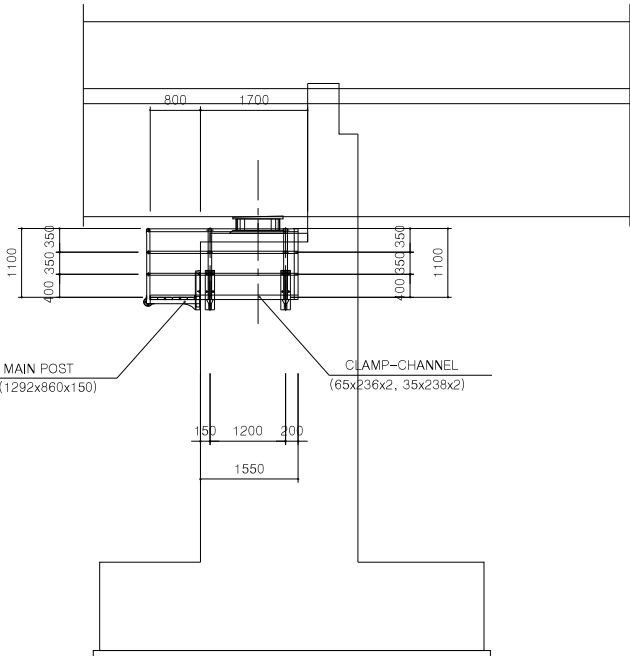


교량유지 점검시설(2)


정 면 도

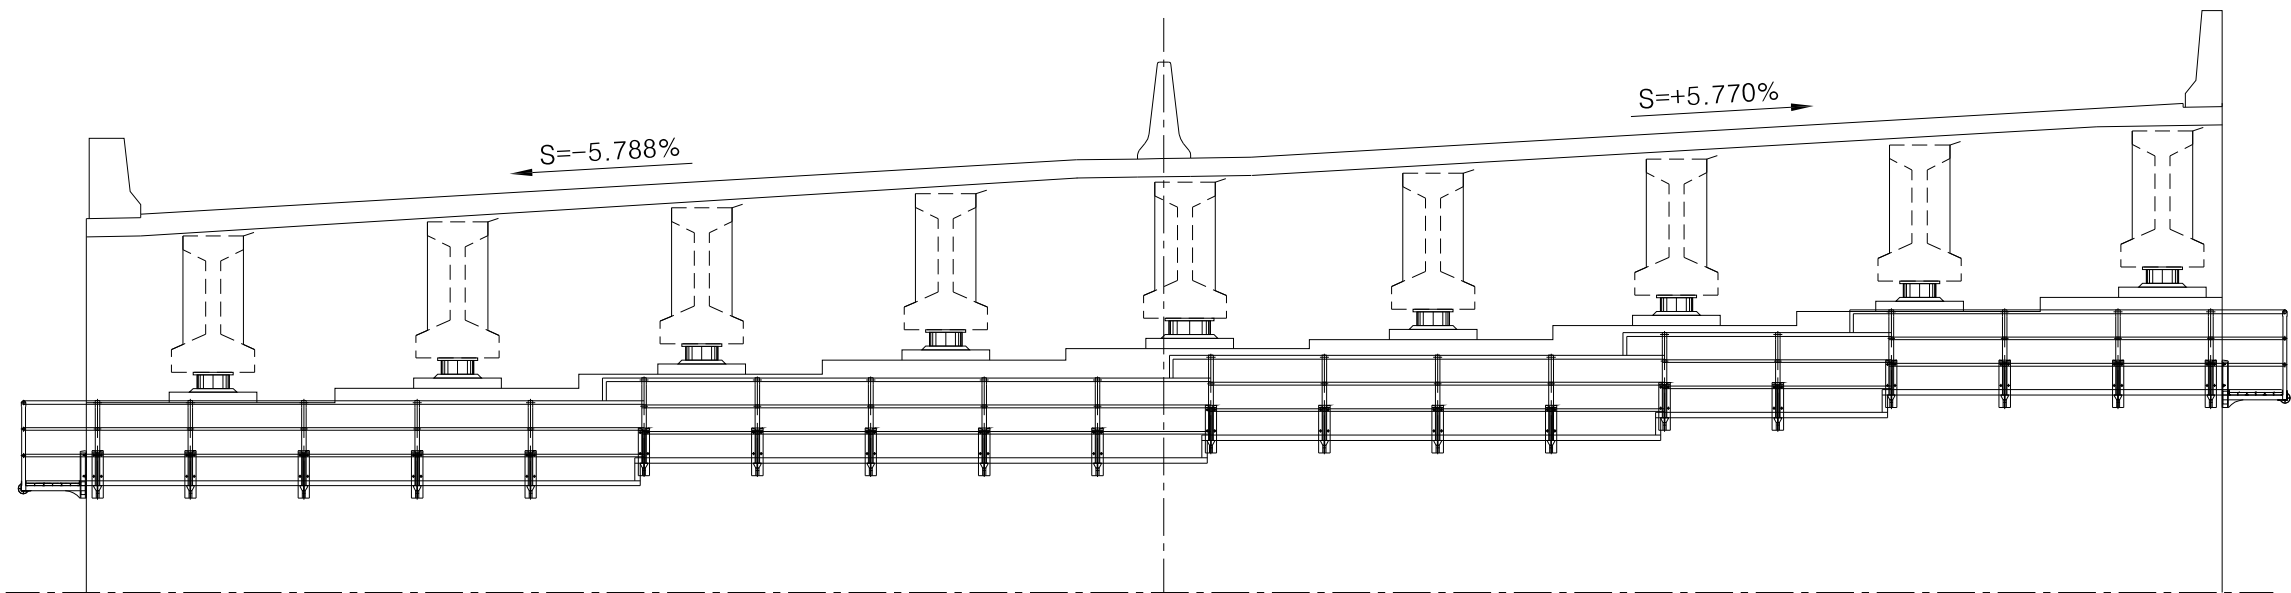


MAIN POST

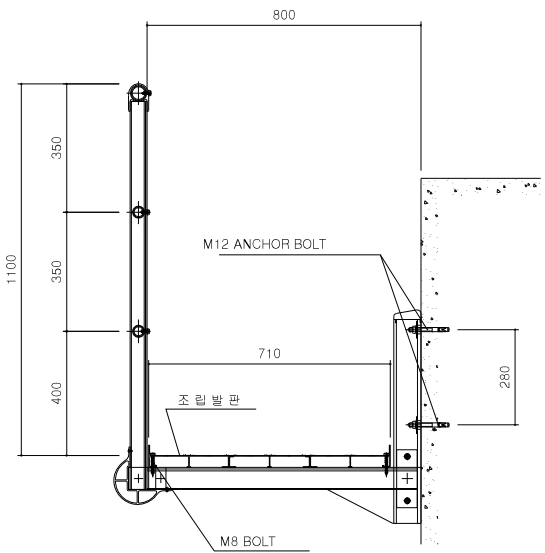


평 면 도

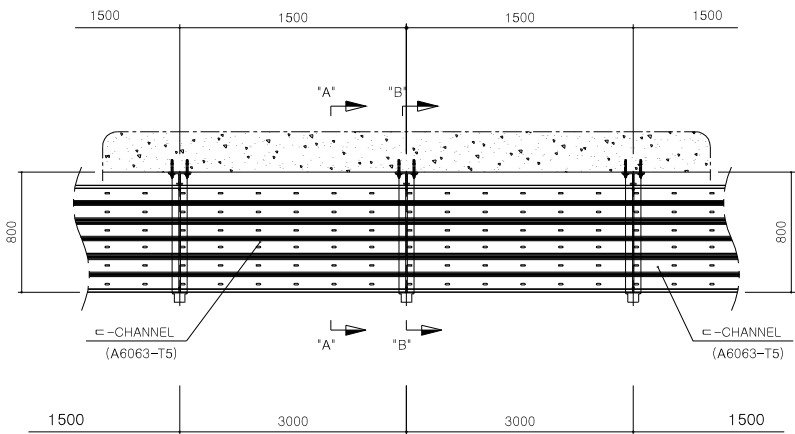

정 면 도

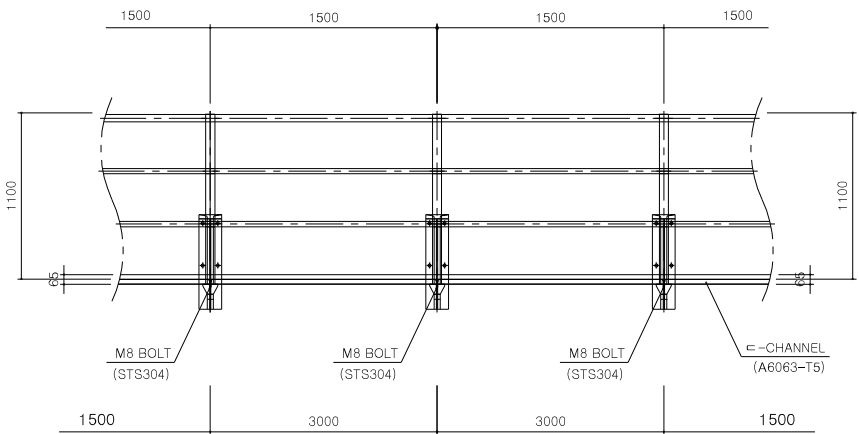

조립발판 상세도

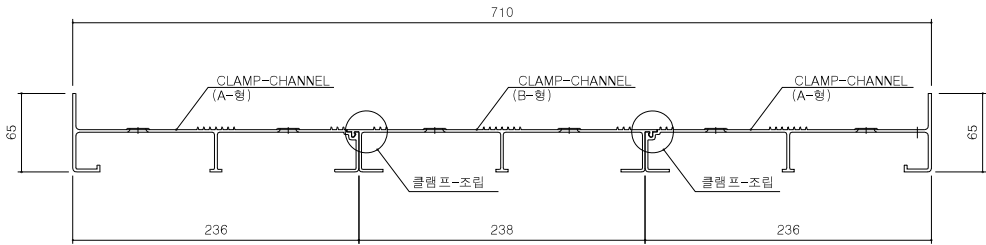

교량유지 점검시설(3)

재 료 표

[복현2교-양방향 A1, A2 / 1 개소당]

구분	공 종	재 질	규 격	길 이	수 량	비 고
1	MAIN POST	A6063-T5	1292x860x150		24	
2	CLAMP-CHANNEL	A6063-T5	65x236x2	29155L	1	
	CLAMP-CHANNEL	A6063-T5	65x236x2	28648L	1	
	CLAMP-CHANNEL	A6063-T5	65x236x2	2121L	2	
	CLAMP-CHANNEL	A6063-T5	65x236x2	1804L	2	
	CLAMP-CHANNEL	A6063-T5	65x236x2	1007L	1	
3	CLAMP-CHANNEL	A6063-T5	35x238x2	28903L	1	
	CLAMP-CHANNEL	A6063-T5	35x238x2	1963L	2	
	CLAMP-CHANNEL	A6063-T5	35x238x2	615L	1	
4	T-CLIP CHANNEL	A6063-T5	39x60x2	680L	9	
5	PIPE	A6063-T5	Ø43x2.5	29155L	1	
		A6063-T5	Ø43x2.5	2121L	1	
		A6063-T5	Ø43x2.5	1007L	1	
		A6063-T5	Ø43x2.5	800L	2	
		A6063-T5	Ø31.8x2.5	29155L	2	
		A6063-T5	Ø31.8x2.5	2121L	2	
		A6063-T5	Ø31.8x2.5	1007L	2	
		A6063-T5	Ø31.8x2.5	800L	4	
6	웨이양카	STS	M12	120L	100	
7	BOLT	STS	M8	65L	48	
8	BOLT	STS	M8	20L	78	
총 제 작 수 량					2	SET

