
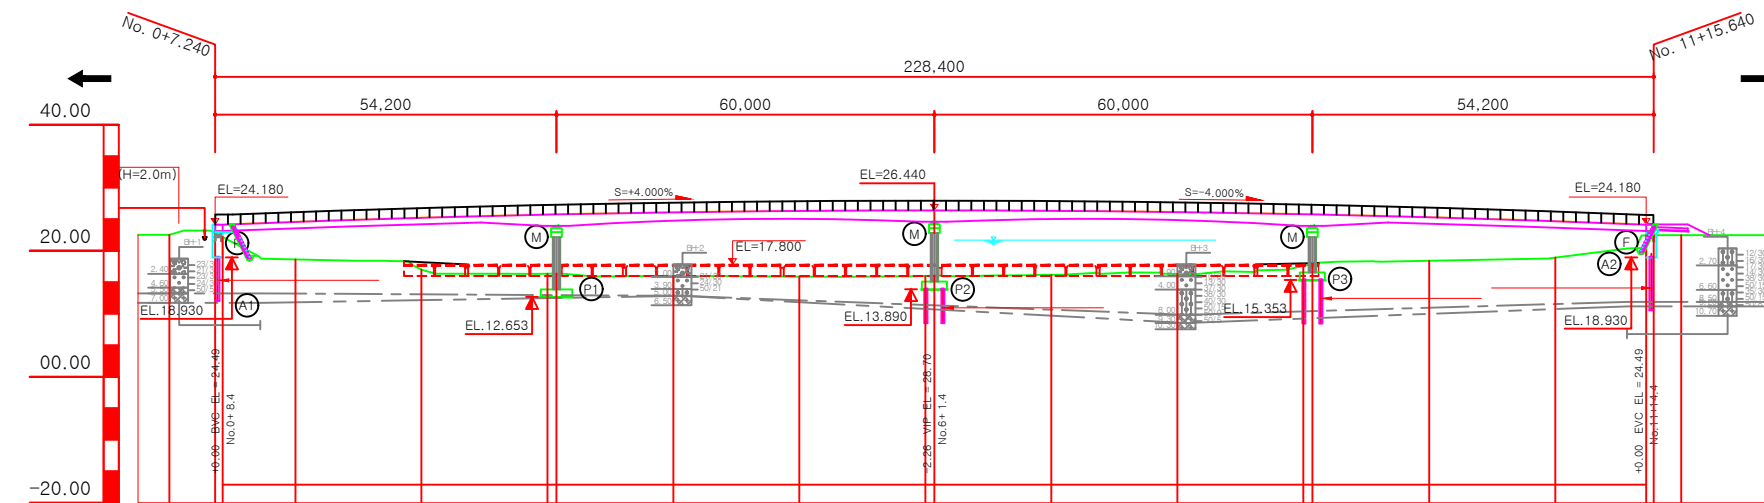
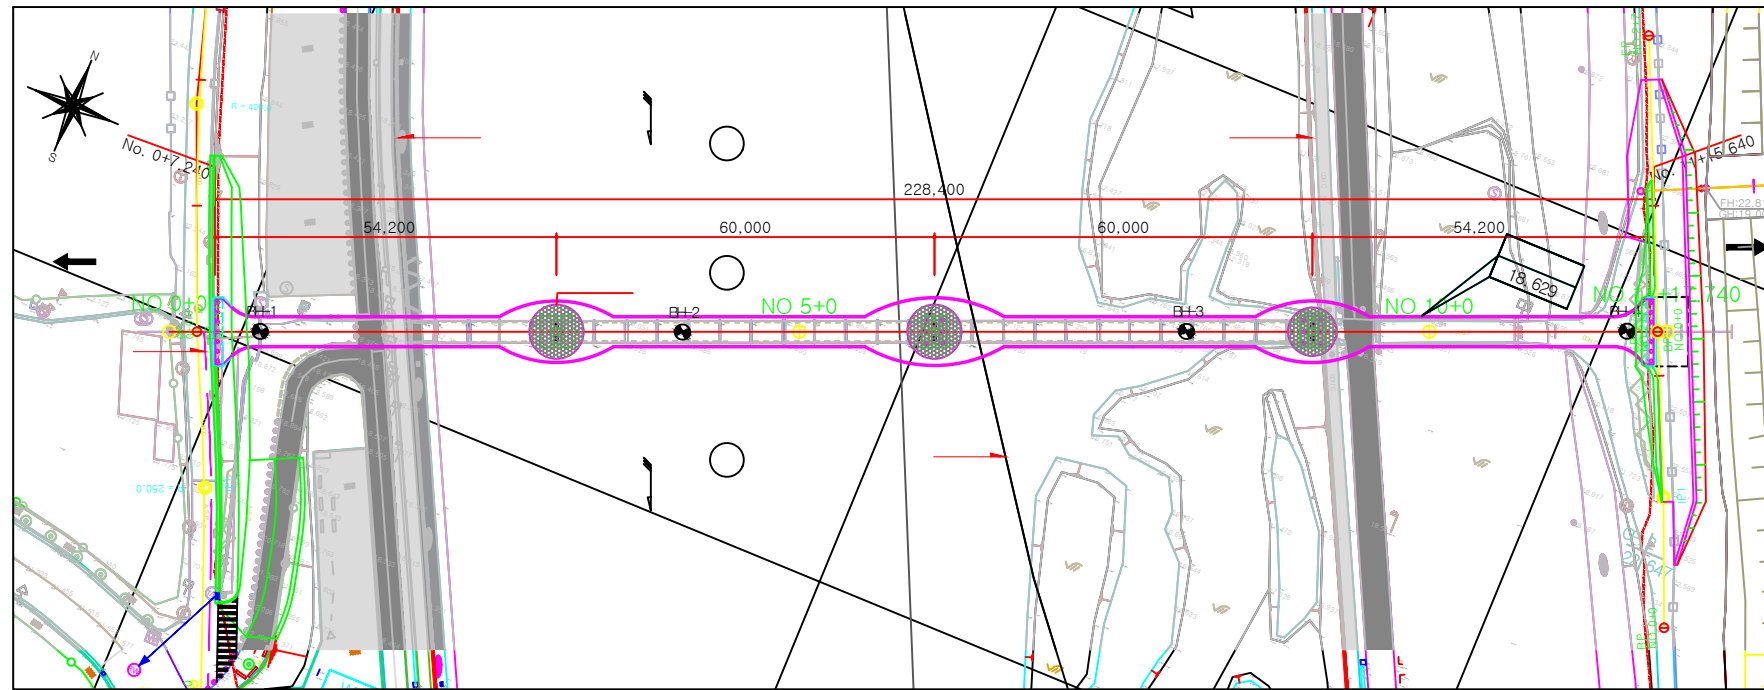
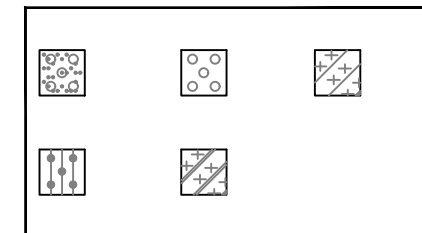
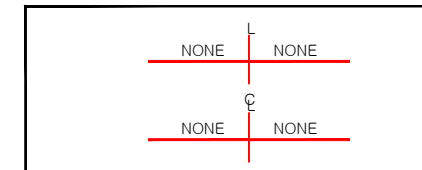


S=1:600

[illegible]

NOTE

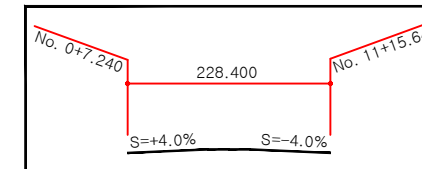